

**PLAN LEGEND**

- PROPERTY LINE.
- SETBACK LINE
- LINE OF EASEMENT
- AREA OF ADDITION

ASSESSOR PARCEL NUMBER

APN: \_\_\_\_\_

OWNER

NAME: \_\_\_\_\_

ADDRESS: \_\_\_\_\_

PHONE: \_\_\_\_\_

BUILDER

NAME: \_\_\_\_\_

ADDRESS: \_\_\_\_\_

PHONE: \_\_\_\_\_

**PLOT PLAN**

REV.	DATE	BY:	SCALE: N.T.S
			DATE: FEB. 2006
			DRAWN BY: BK.

**City of Milpitas**  
 Building & Safety Division  
 SAMPLE PLOT PLAN

SHEET  
**1**  
 OF 6 SHEETS

EXISTING 49'-7"

6040 SLIDER

3030 SLIDER

6040 SLIDER

6068 SLIDER

(E) BEDROOM #2

(E) BATH

(E) BEDROOM #1

(E) KITCHEN

6040 SLIDER

EXISTING 15'-8"

EXISTING 54'-4"

(E) M.BATH

SMOKE ALARM TYPICAL

(E) DINING ROOM

6050 SLIDER

EXISTING 14'-4"

6040 SLIDER

(E) MASTER BEDROOM

(E) LIVING ROOM

EXISTING 7'-6"

(E) ENTRY PORCH

60 X 40 SLIDER

FURNACE

WATER HEATER

(E) GARAGE

8050 FIXED

EXISTING 16'-10"

EXISTING 22'-0"

EXISTING 15'-7"

EXISTING 12'-0"

# EXISTING FLOOR PLAN


REV.	DATE	BY:	SCALE:
			DATE:
			DRAWN BY:

**City of Milpitas**  
 Building & Safety Division  
**SAMPLE EXISTING FLOOR PLAN**

**SHEET**  
**2**  
 OF 6 SHEETS

**LEGEND**

- (N)** 2 X STUD WALL
- (E)** 2 X STUD WALL
- - - - - ITEMS TO BE REMOVED
- (E)** EXISTING
- (N)** NEW

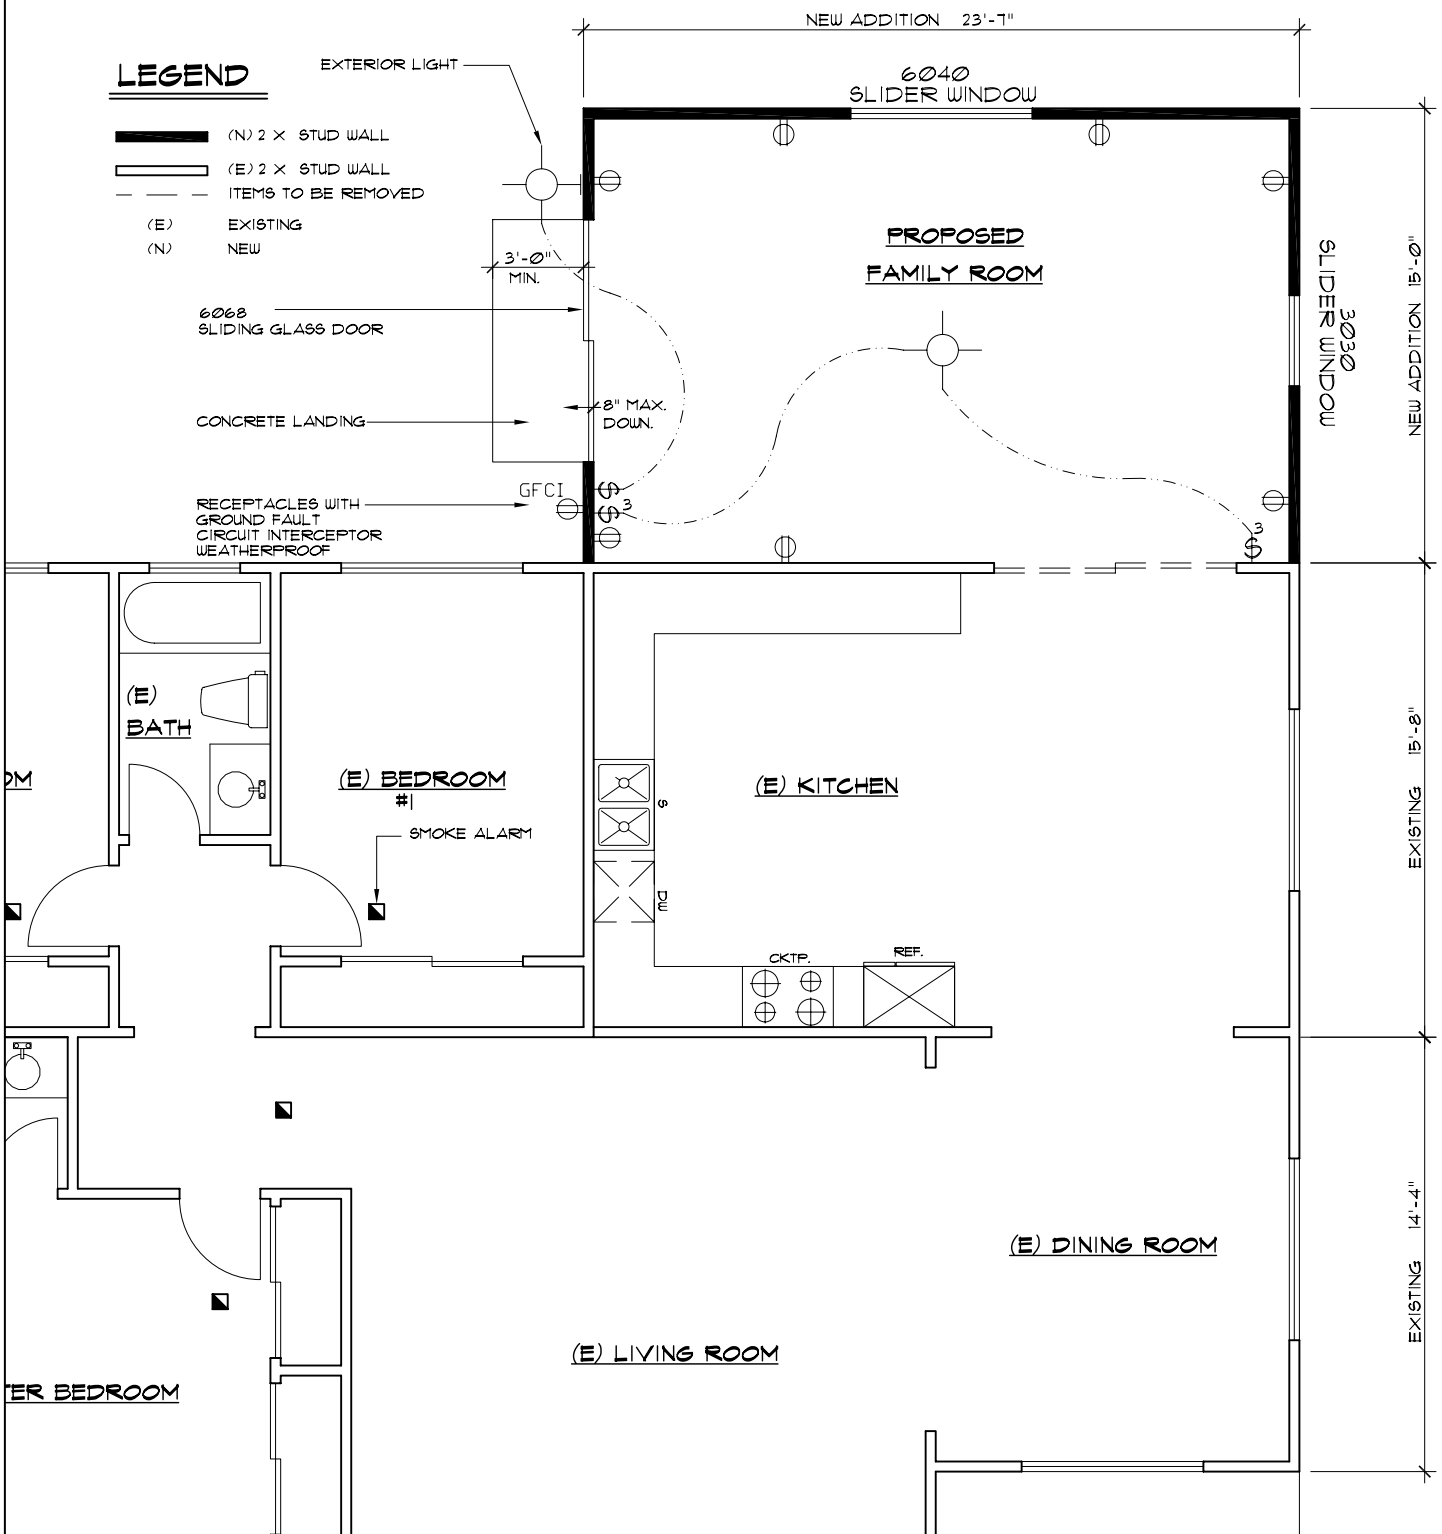


**PROPOSED PARTIAL FLOOR PLAN**

REV.	DATE	BY:	SCALE:
			N.T.S
			DATE: FEB. 2006
			DRAWN BY: BK.

**City of Milpitas**  
 Building & Safety Division  
**SAMPLE PROPOSED PARTIAL FLOOR PLAN**

**SHEET**  
**3**  
**OF 6 SHEETS**

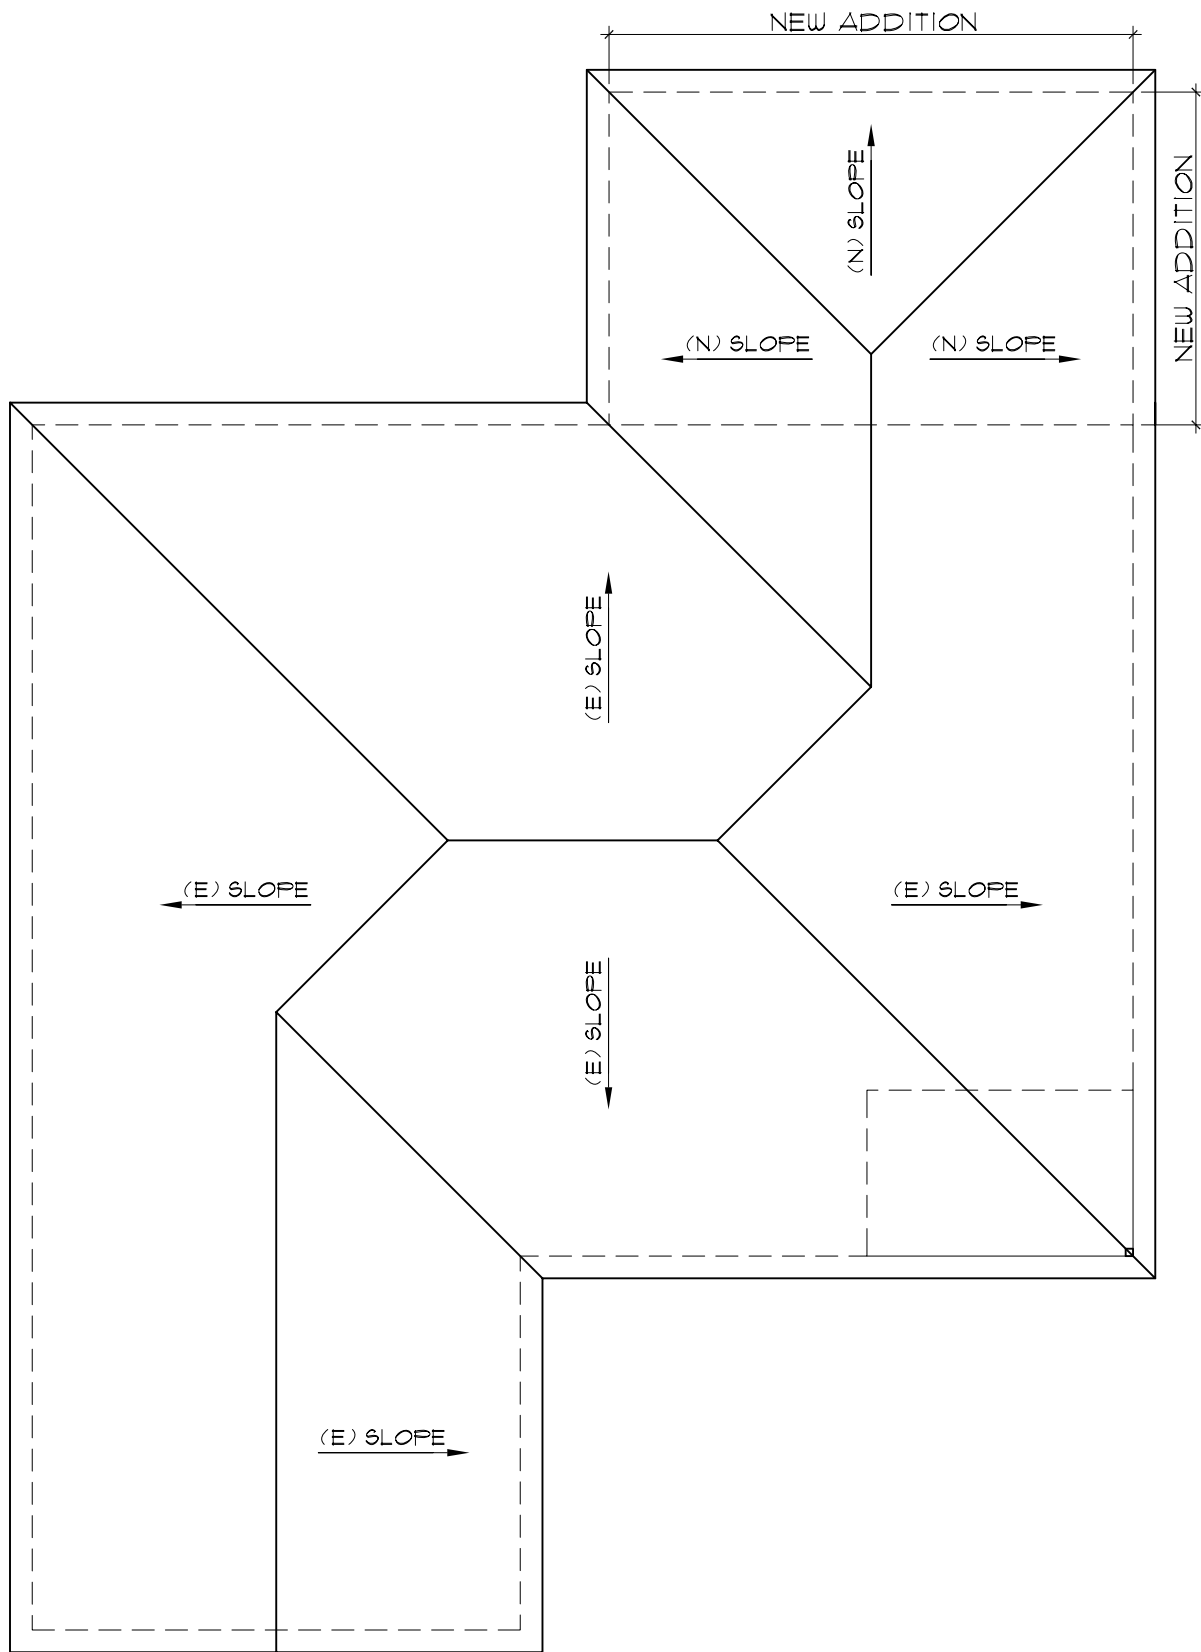


## PROPOSED ROOF PLAN


REV.	DATE	BY:	SCALE:
			N.T.S
			DATE:
			FEB. 2006
			DRAWN BY:
			BK.

**City of Milpitas**  
 Building & Safety Division  
**SAMPLE PROPOSED ROOF PLAN**


SHEET  
**4**  
 OF 6 SHEETS

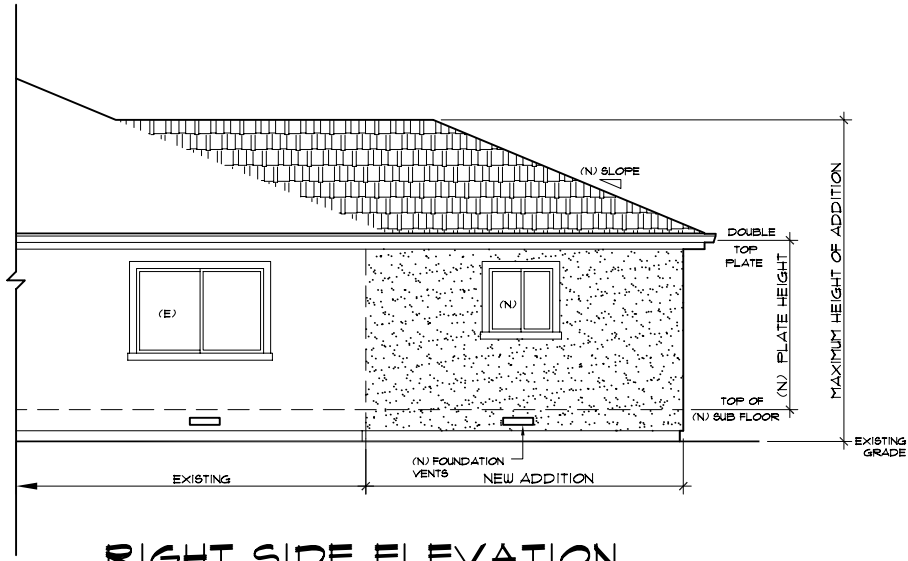

**RIGHT SIDE ELEVATION**

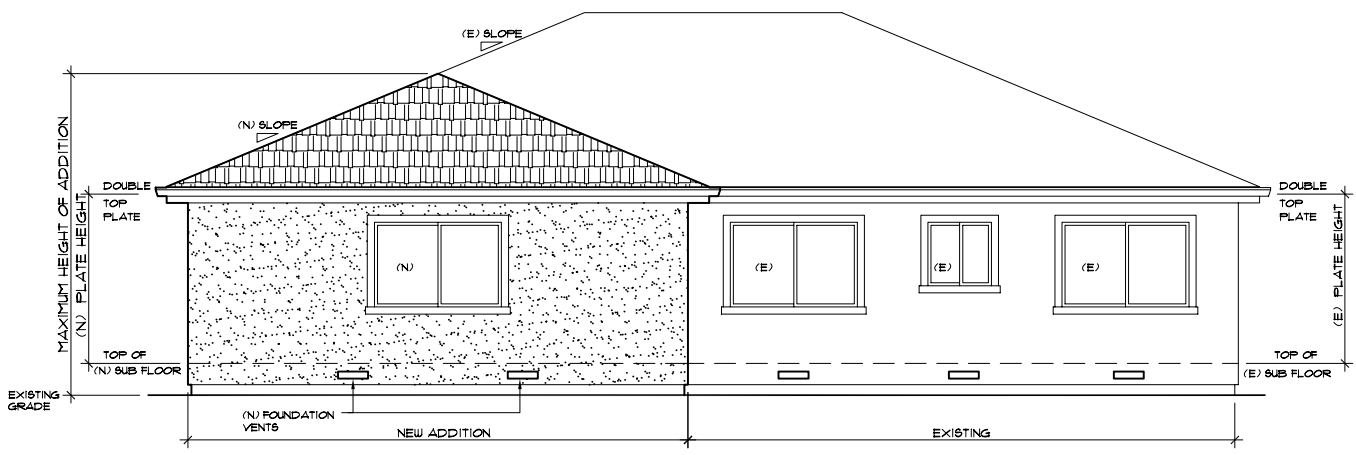

**REAR ELEVATION**

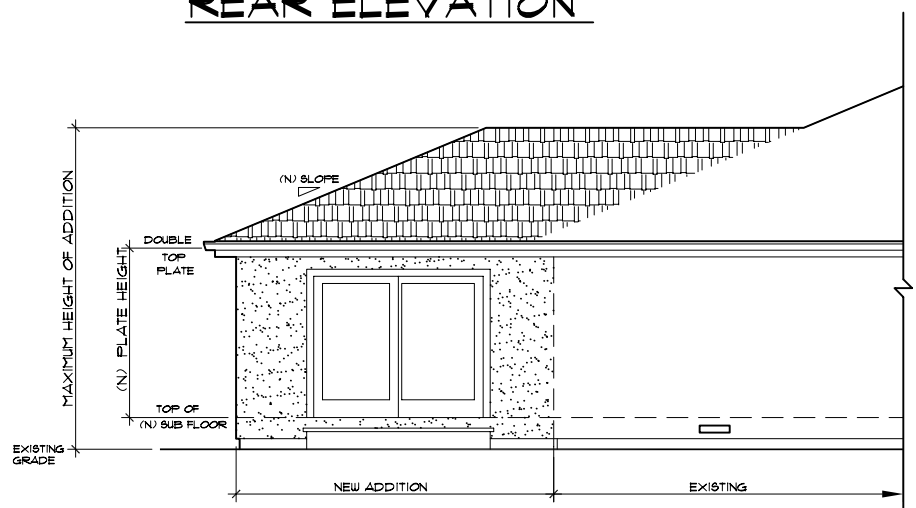


**LEFT SIDE ELEVATION**

REV.	DATE	BY:	SCALE:
			N.T.S
			DATE: FEB. 2006
			DRAWN BY: BK.

**City of Milpitas**  
 Building & Safety Division  
**SAMPLE PROPOSED EXTERIOR ELEVATION**

**SHEET**  
**5**  
**OF 6 SHEETS**

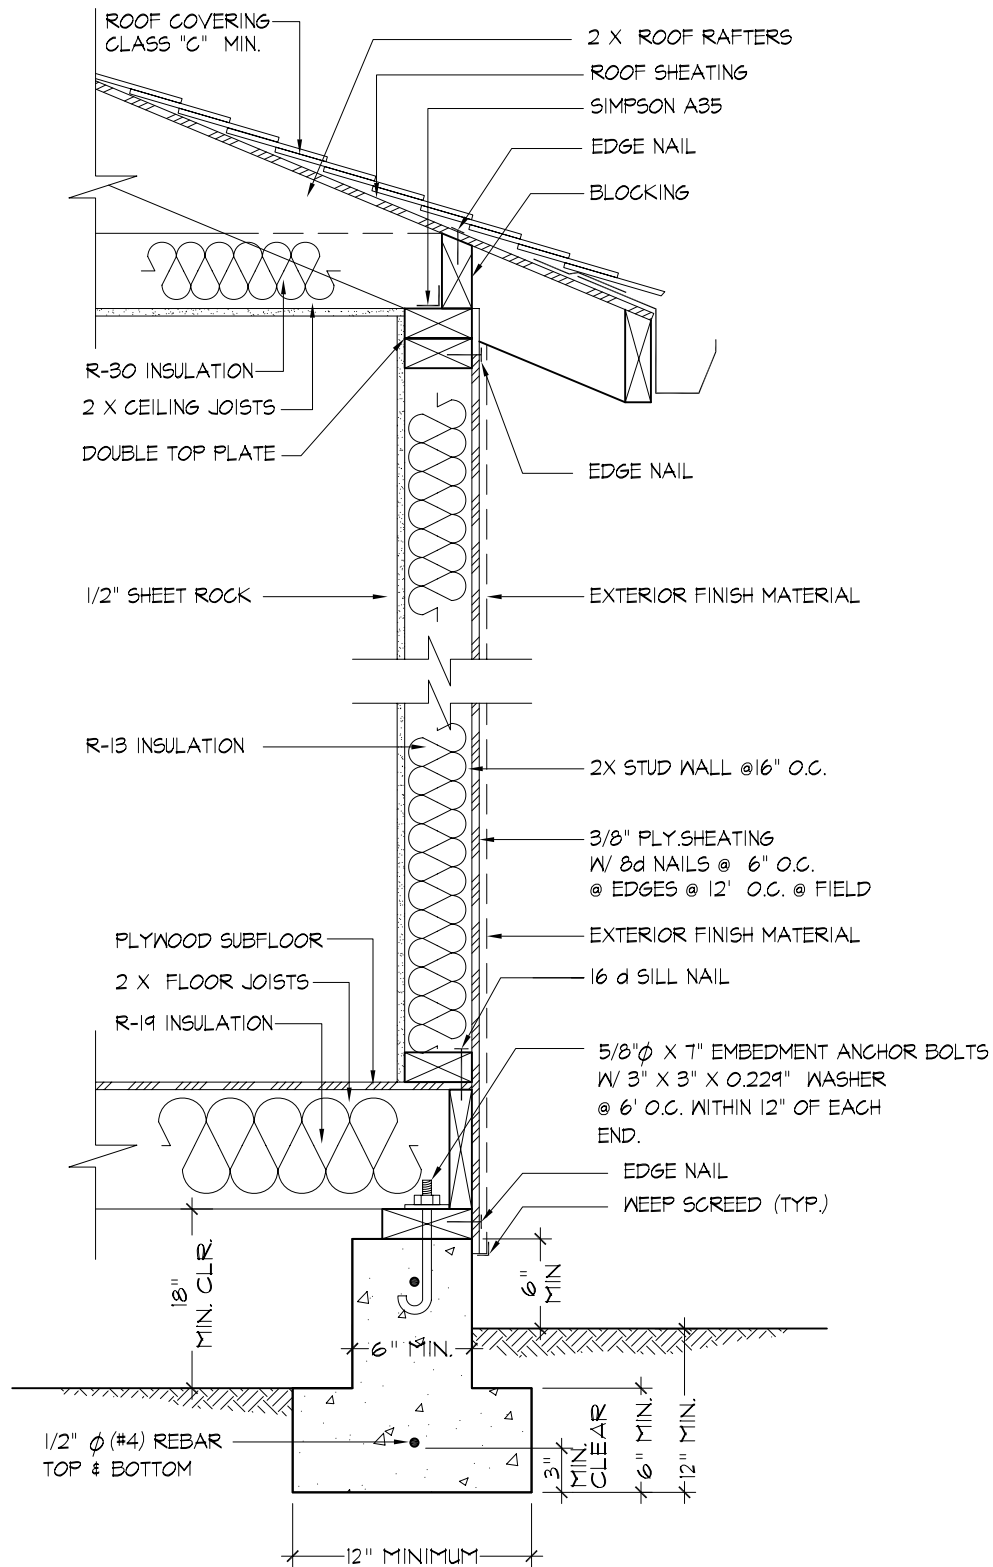

**EXTERIOR WALL CROSS SECTION**

REV.	DATE	BY:	SCALE: N.T.S
			DATE: FEB. 2006
			DRAWN BY: BK.

**City of Milpitas**  
 Building & Safety Division  
**SAMPLE EXTERIOR WALL CROSS SECTION**

SHEET  
**6**  
 OF 6 SHEETS