


# 74-82 RANCH DR.

74-82 Ranch Drive, Milpitas, CA 95128

## Multi-Tenant Monument Sign



Drawings prepared by Golden Gate Sign Co., Inc. ©2013

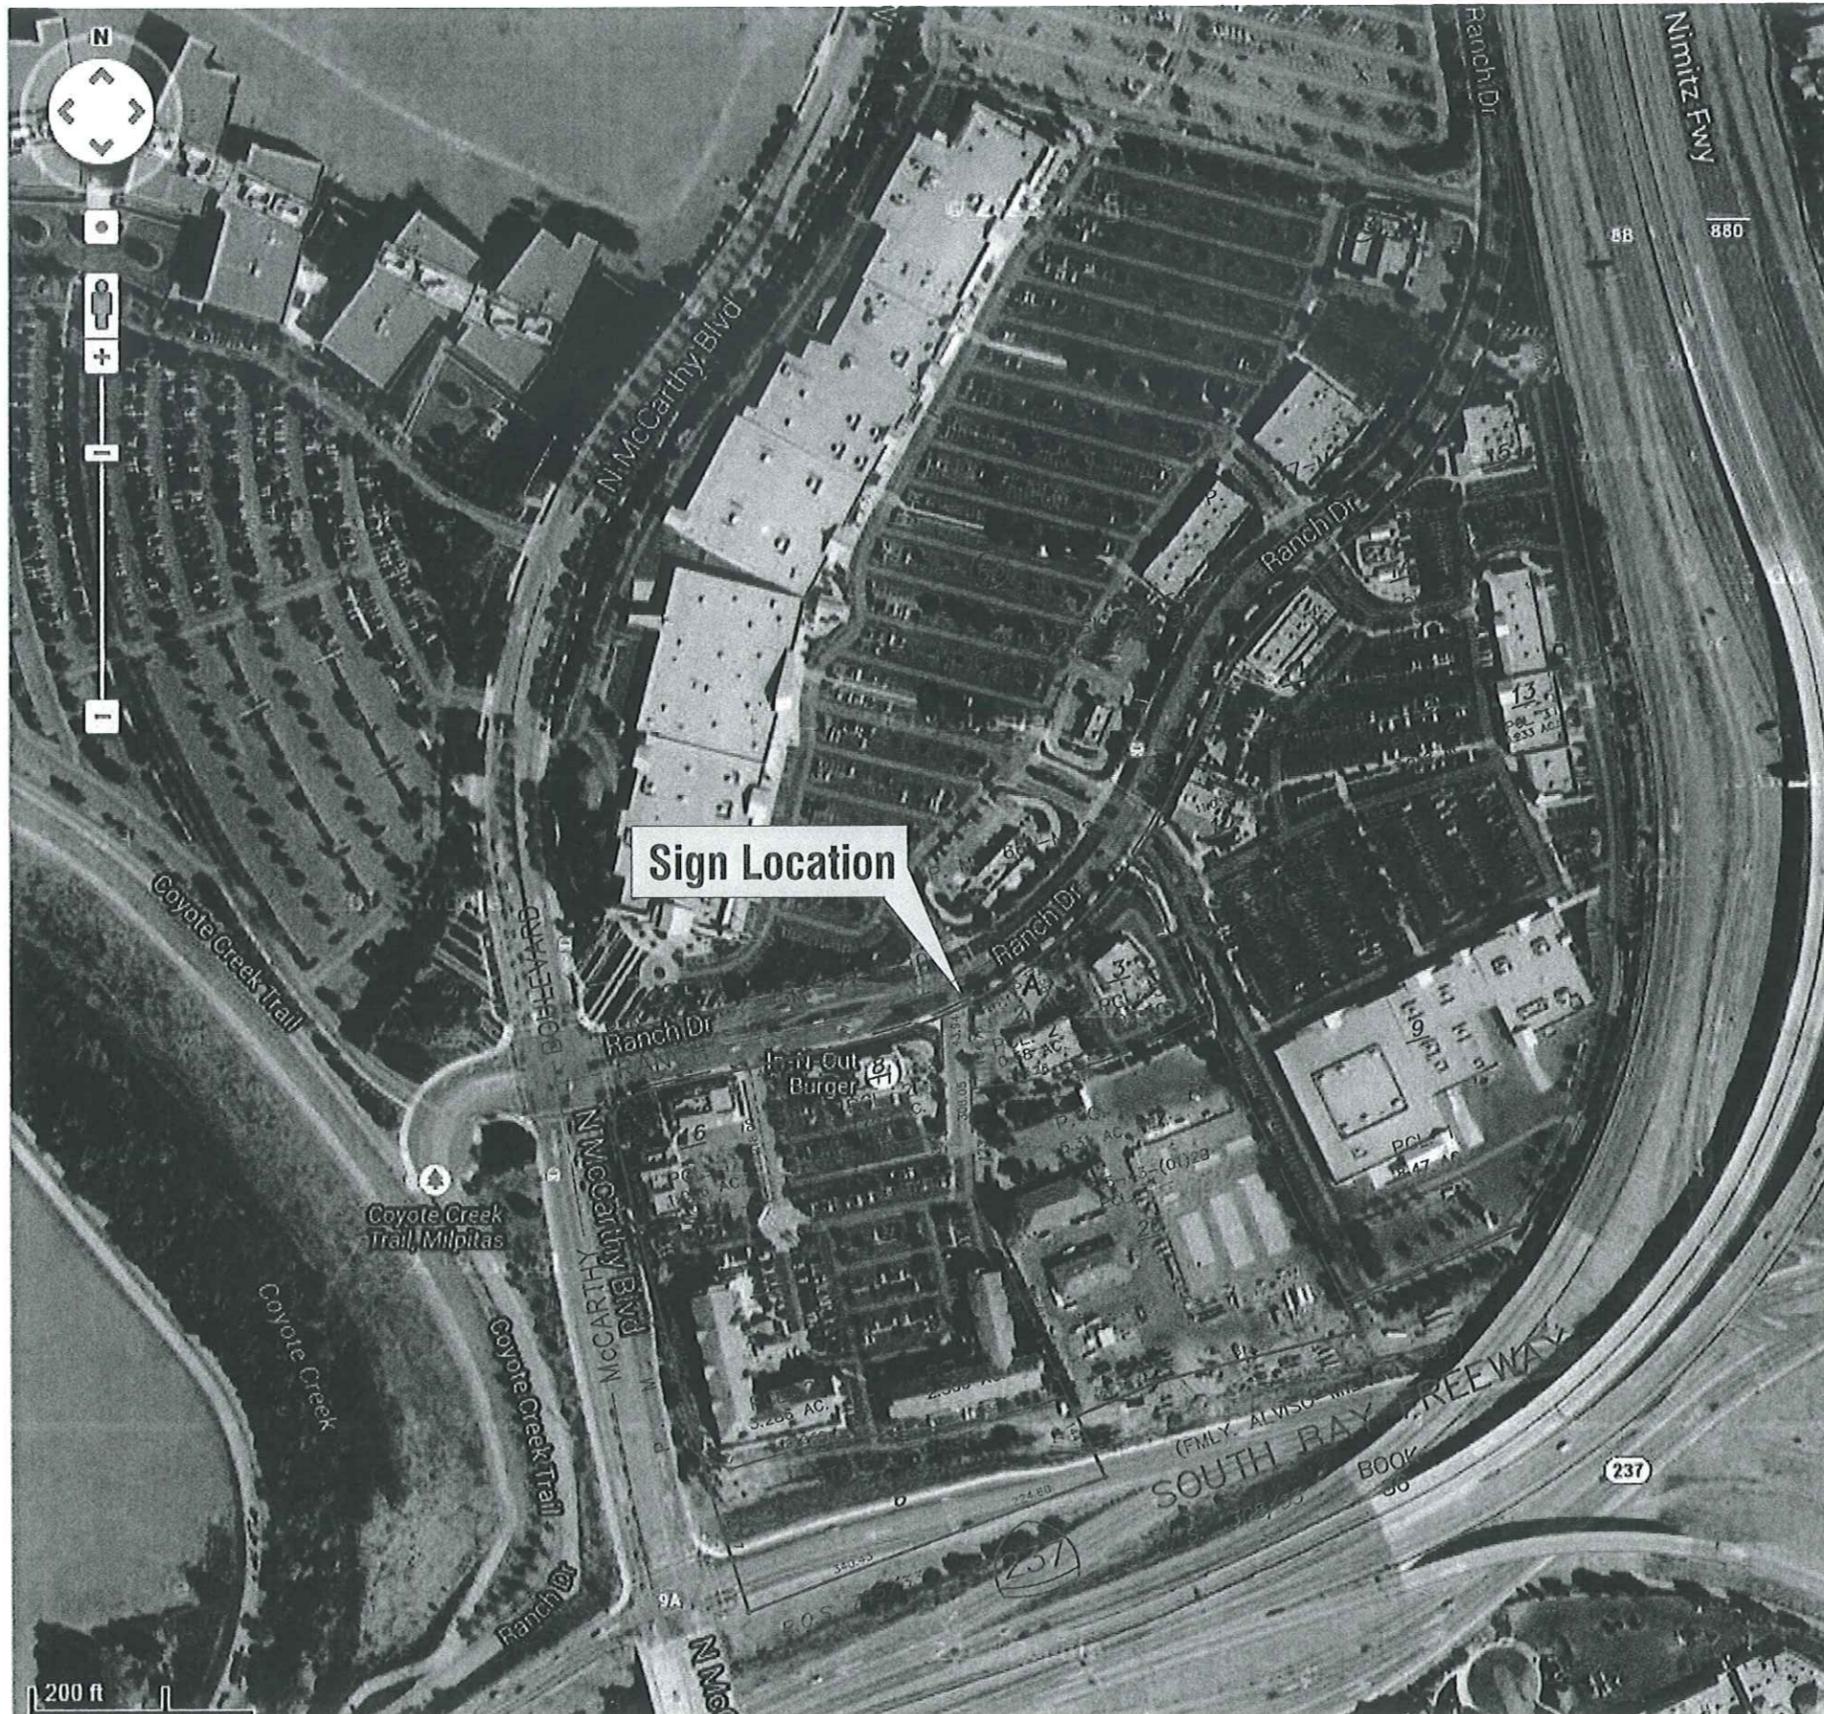

Sign Location

200 ft

200 ft  
Scale

Site Plan



**GOLDEN GATE  
SIGN COMPANY**

711 Independent Road  
Oakland, California 94621

510.336.3838 Phone  
510.336.3830 Fax  
www.goldengatesign.com  
California License #665363



Client / Project  
Borel Estate  
74-82 Ranch Dr.  
Milpitas, CA

Date:	Scale:
09/17/13	As noted
Sales:	Drawn by:
C. Bartizal	G. Graves

Revisions:

No.	Date	Description
1	1.28.14	Revise Graphics on Sign
2	2.13.14	Revise Dimension to match exist. sign
3	2.24.14	Revise Dental Panel
4	2.26.14	Revise Dental Panel on original size

This is an original, unpublished drawing, submitted in connection with a project we are planning for you. It is not to be copied, reproduced, exhibited or shown to anyone outside of your organization without written permission of Golden Gate Sign Co., Inc.

**Design  
Development**

\*This Sign is intended to be installed in accordance with the requirements of Article 600 of the National Electrical Code and / or other applicable local codes. This includes proper grounding and bonding of the sign\*



# GOLDEN GATE SIGN COMPANY

711 Independent Road  
Oakland, California 94621

510.336.3838 Phone  
510.336.3830 Fax  
www.goldengatesign.com  
California License #665363



Client / Project  
Borel Estate  
74-82 Ranch Dr.  
Milpitas, CA

Date:	Scale:
09/17/13	As noted
Sales:	Drawn by:
C. Bartizal	G. Graves


Revisions:

No.	Date	Description
1	1.28.14	Revise Graphics on Sign
2	2.13.14	Revise Dimension to match exist. sign
3	2.24.14	Revise Dental Panel
4	2.26.14	Revise Dental Panel on original size

This is an original, unpublished drawing, submitted in connection with a project we are planning for you. It is not to be copied, reproduced, exhibited or shown to anyone outside of your organization without written permission of Golden Gate Sign Co., Inc.

## Design Development

\*This Sign is intended to be installed in accordance with the requirements of Article 600 of the National Electrical Code and / or other applicable local codes. This includes proper grounding and bonding of the sign\*

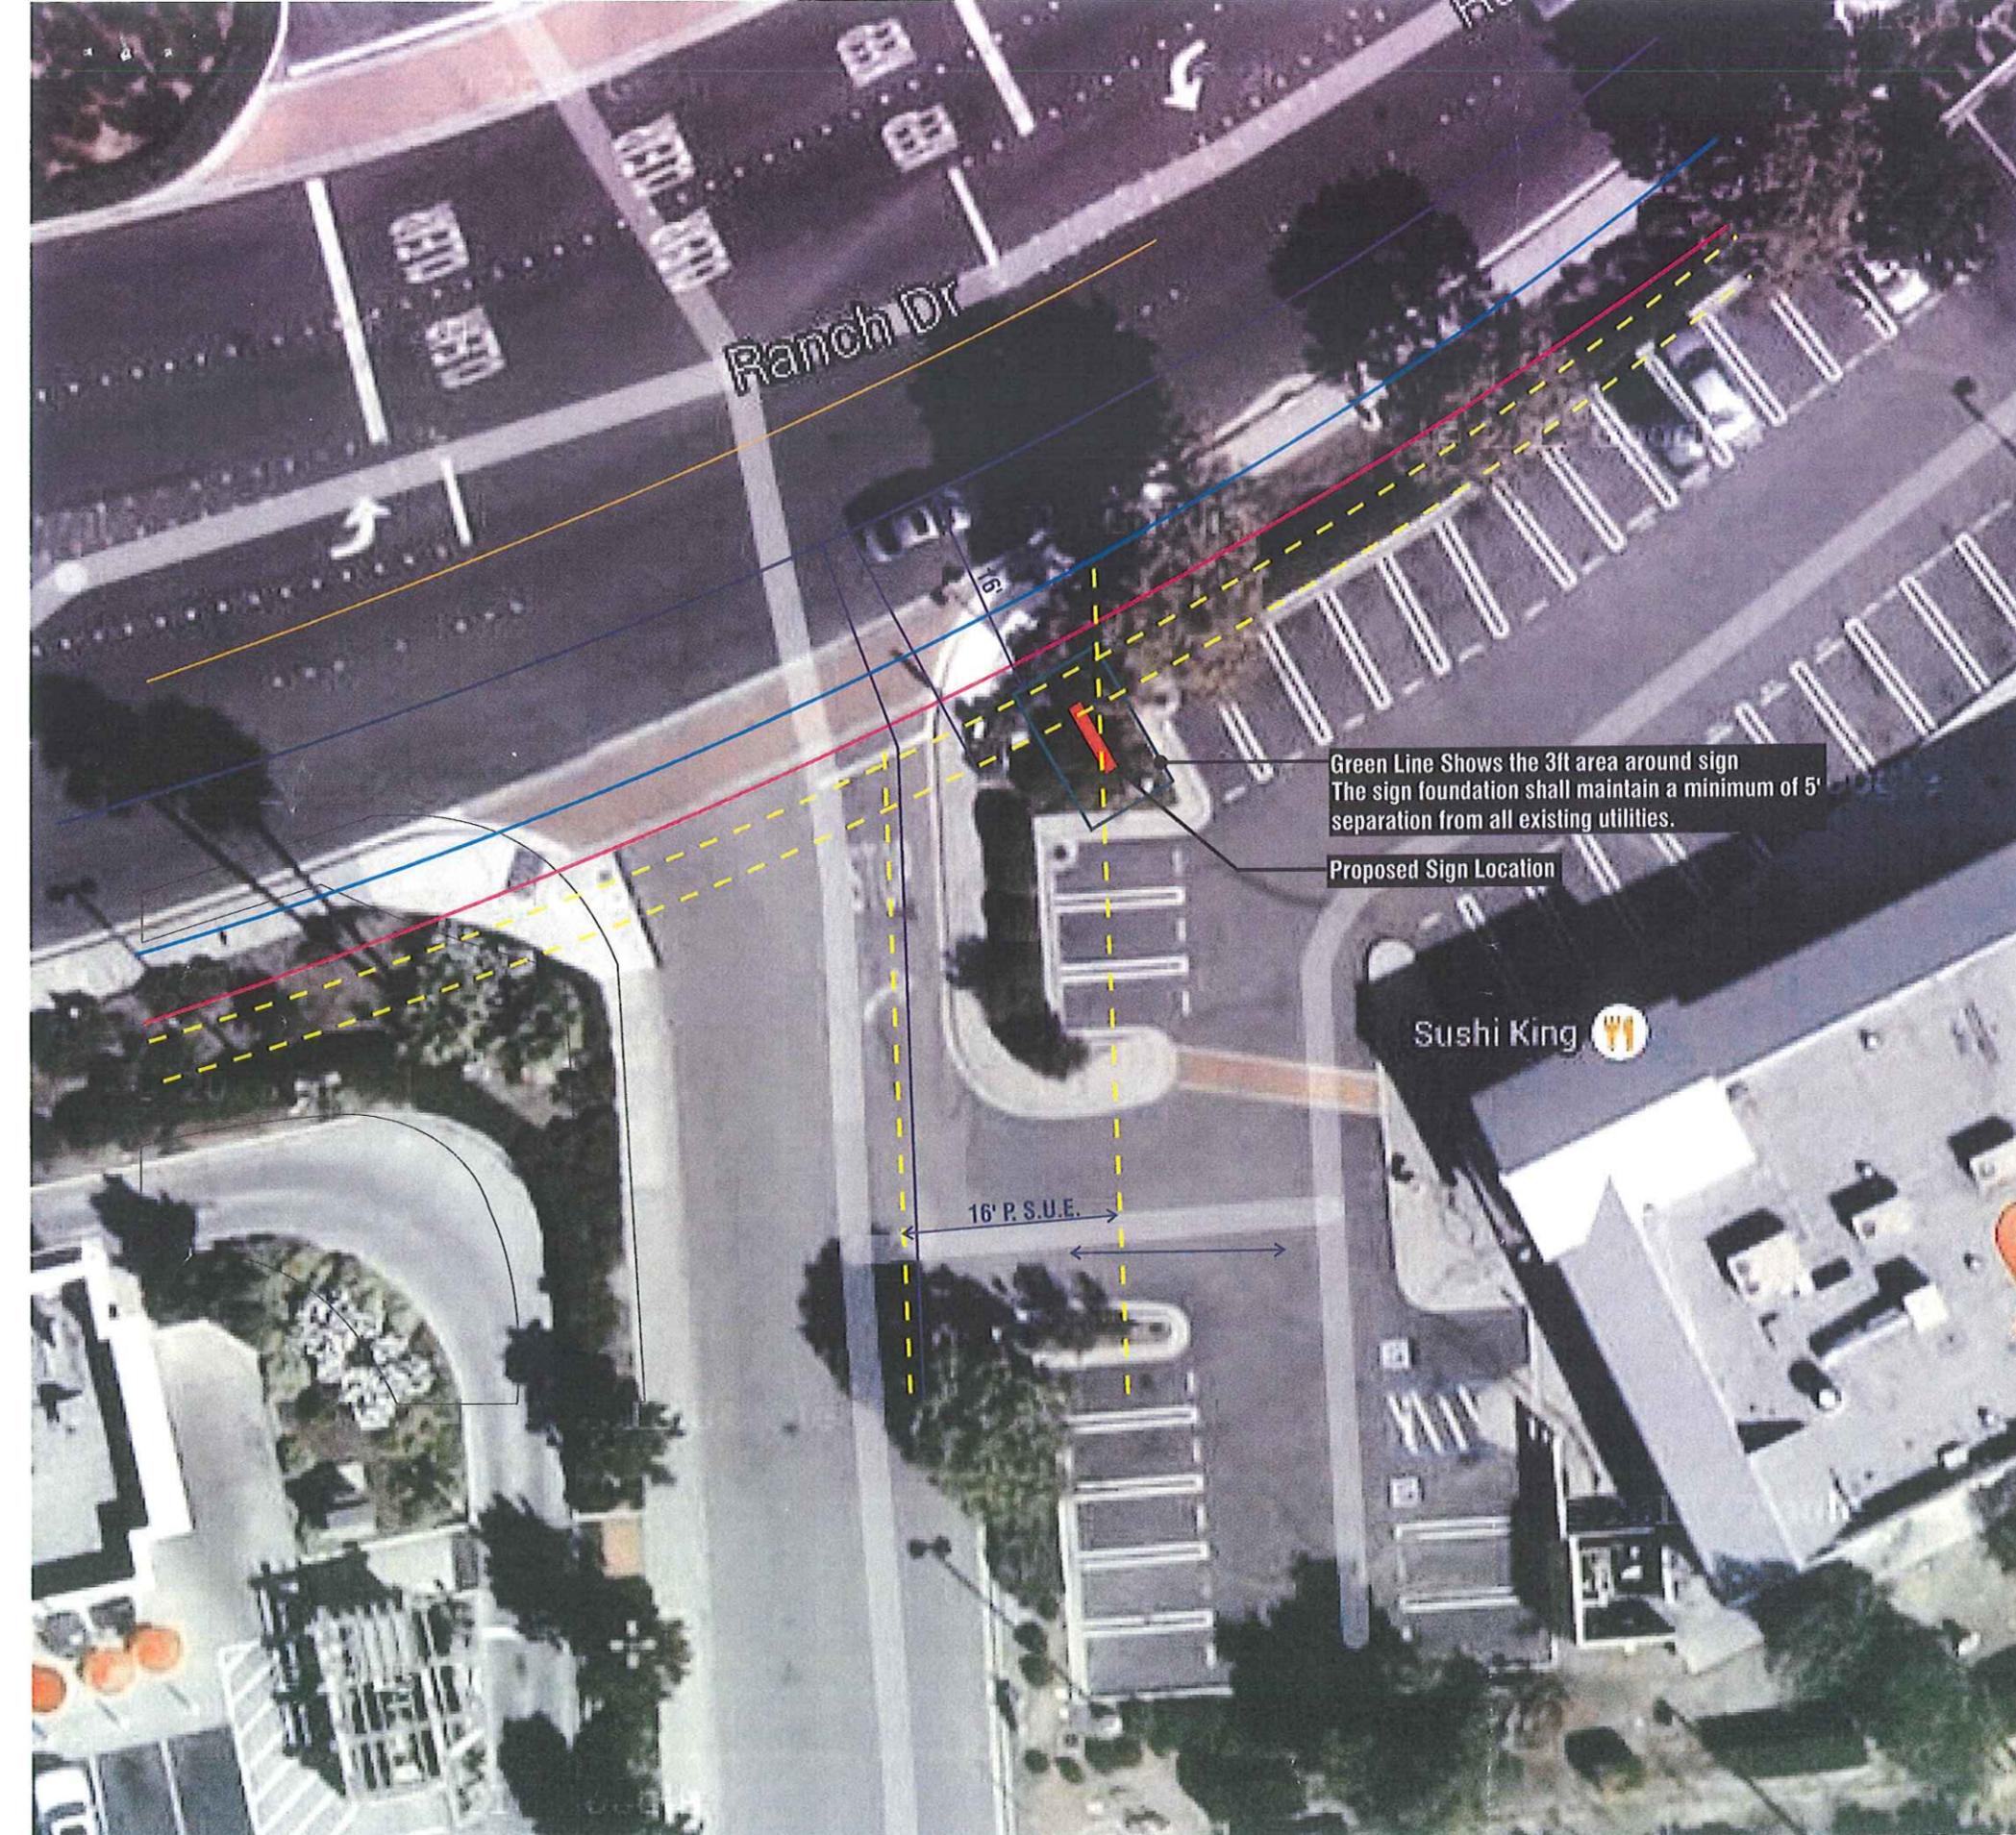



# GOLDEN GATE SIGN COMPANY

711 Independent Road  
Oakland, California 94621

510.336.3838 Phone  
510.336.3830 Fax  
www.goldengatesign.com  
California License #665363



Client / Project  
Borel Estate  
74-82 Ranch Dr.  
Milpitas, CA

Date:	Scale:
09/17/13	As noted
Sales:	Drawn by:
C. Bartizal	G. Graves



Revisions:

No.	Date	Description
1	1.28.14	Revise Graphics on Sign
2	2.13.14	Revise Dimension to match exist. sign
3	2.24.14	Revise Dental Panel
4	2.26.14	Revise Dental Panel on original size

This is an original, unpublished drawing, submitted in connection with a project we are planning for you. It is not to be copied, reproduced, exhibited or shown to anyone outside of your organization without written permission of Golden Gate Sign Co., Inc.

## Design Development

\*This Sign is intended to be installed in accordance with the requirements of Article 600 of the National Electrical Code and / or other applicable local codes. This includes proper grounding and bonding of the sign\*

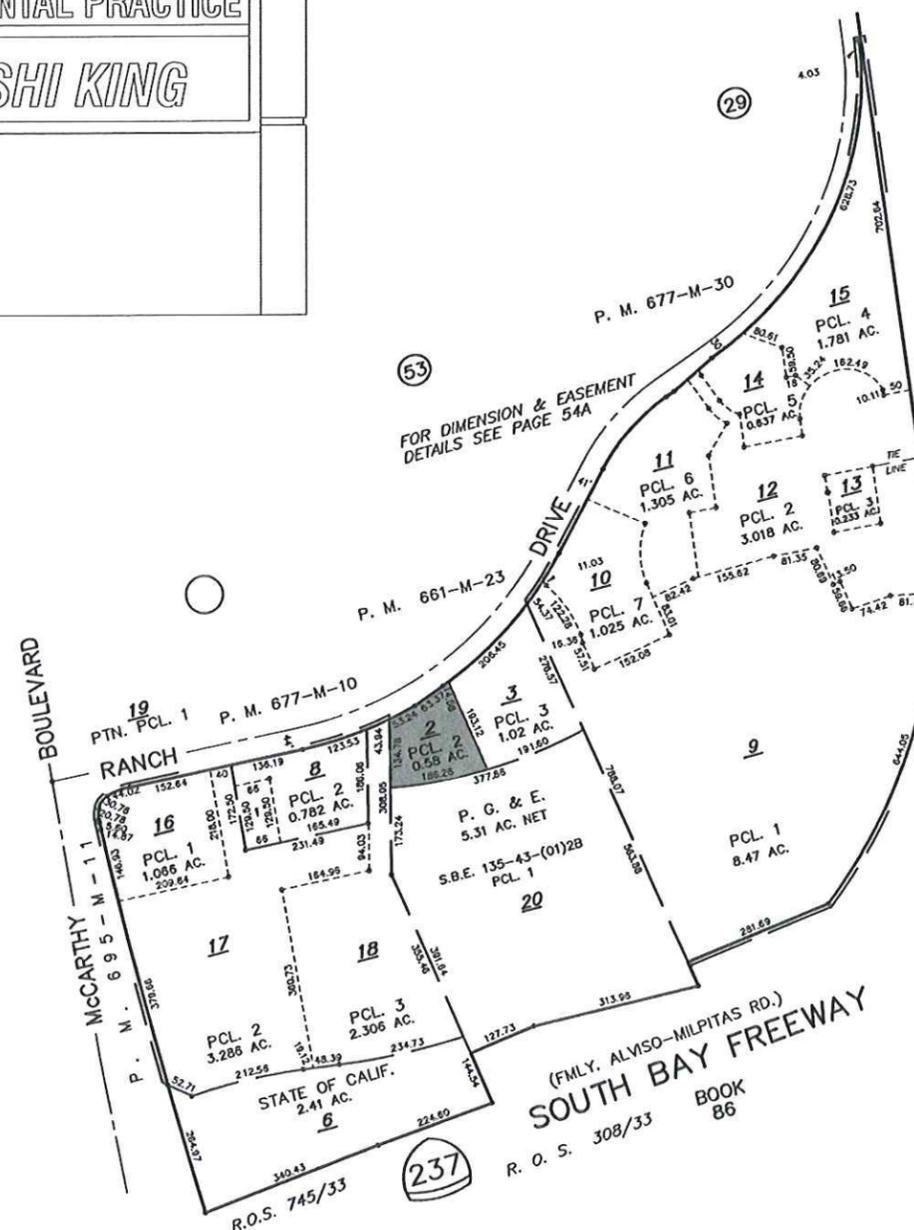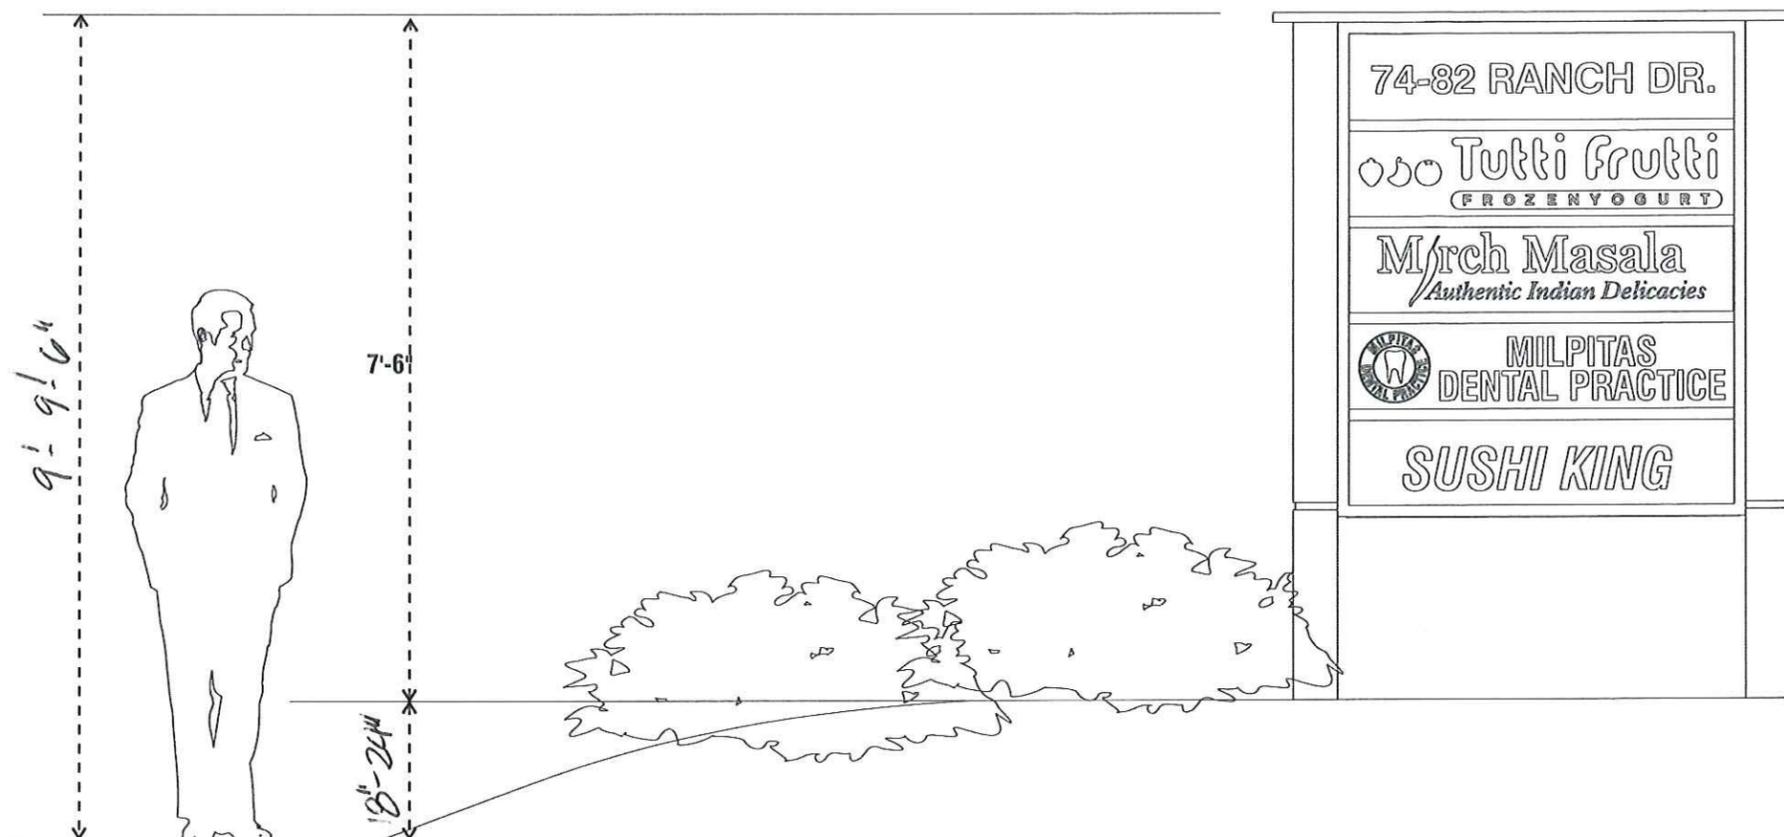



**GOLDEN GATE SIGN COMPANY**

711 Independent Road  
Oakland, California 94621

510.336.3838 Phone  
510.336.3830 Fax  
www.goldengatesign.com  
California License #665363



Client / Project  
Borel Estate  
74-82 Ranch Dr.  
Milpitas, CA

Date:	Scale:
09/17/13	As noted
Sales:	Drawn by:
C. Bartizal	G. Graves


Revisions:

No.	Date	Description
1	1.28.14	Revise Graphics on Sign
2	2.13.14	Revise Dimension to match exist. sign
3	2.24.14	Revise Dental Panel
4	2.26.14	Revise Dental Panel on original size

This is an original, unpublished drawing, submitted in connection with a project we are planning for you. It is not to be copied, reproduced, exhibited or shown to anyone outside of your organization without written permission of Golden Gate Sign Co., Inc.


**Design Development**

\*This Sign is intended to be installed in accordance with the requirements of Article 600 of the National Electrical Code and / or other applicable local codes. This includes proper grounding and bonding of the sign\*

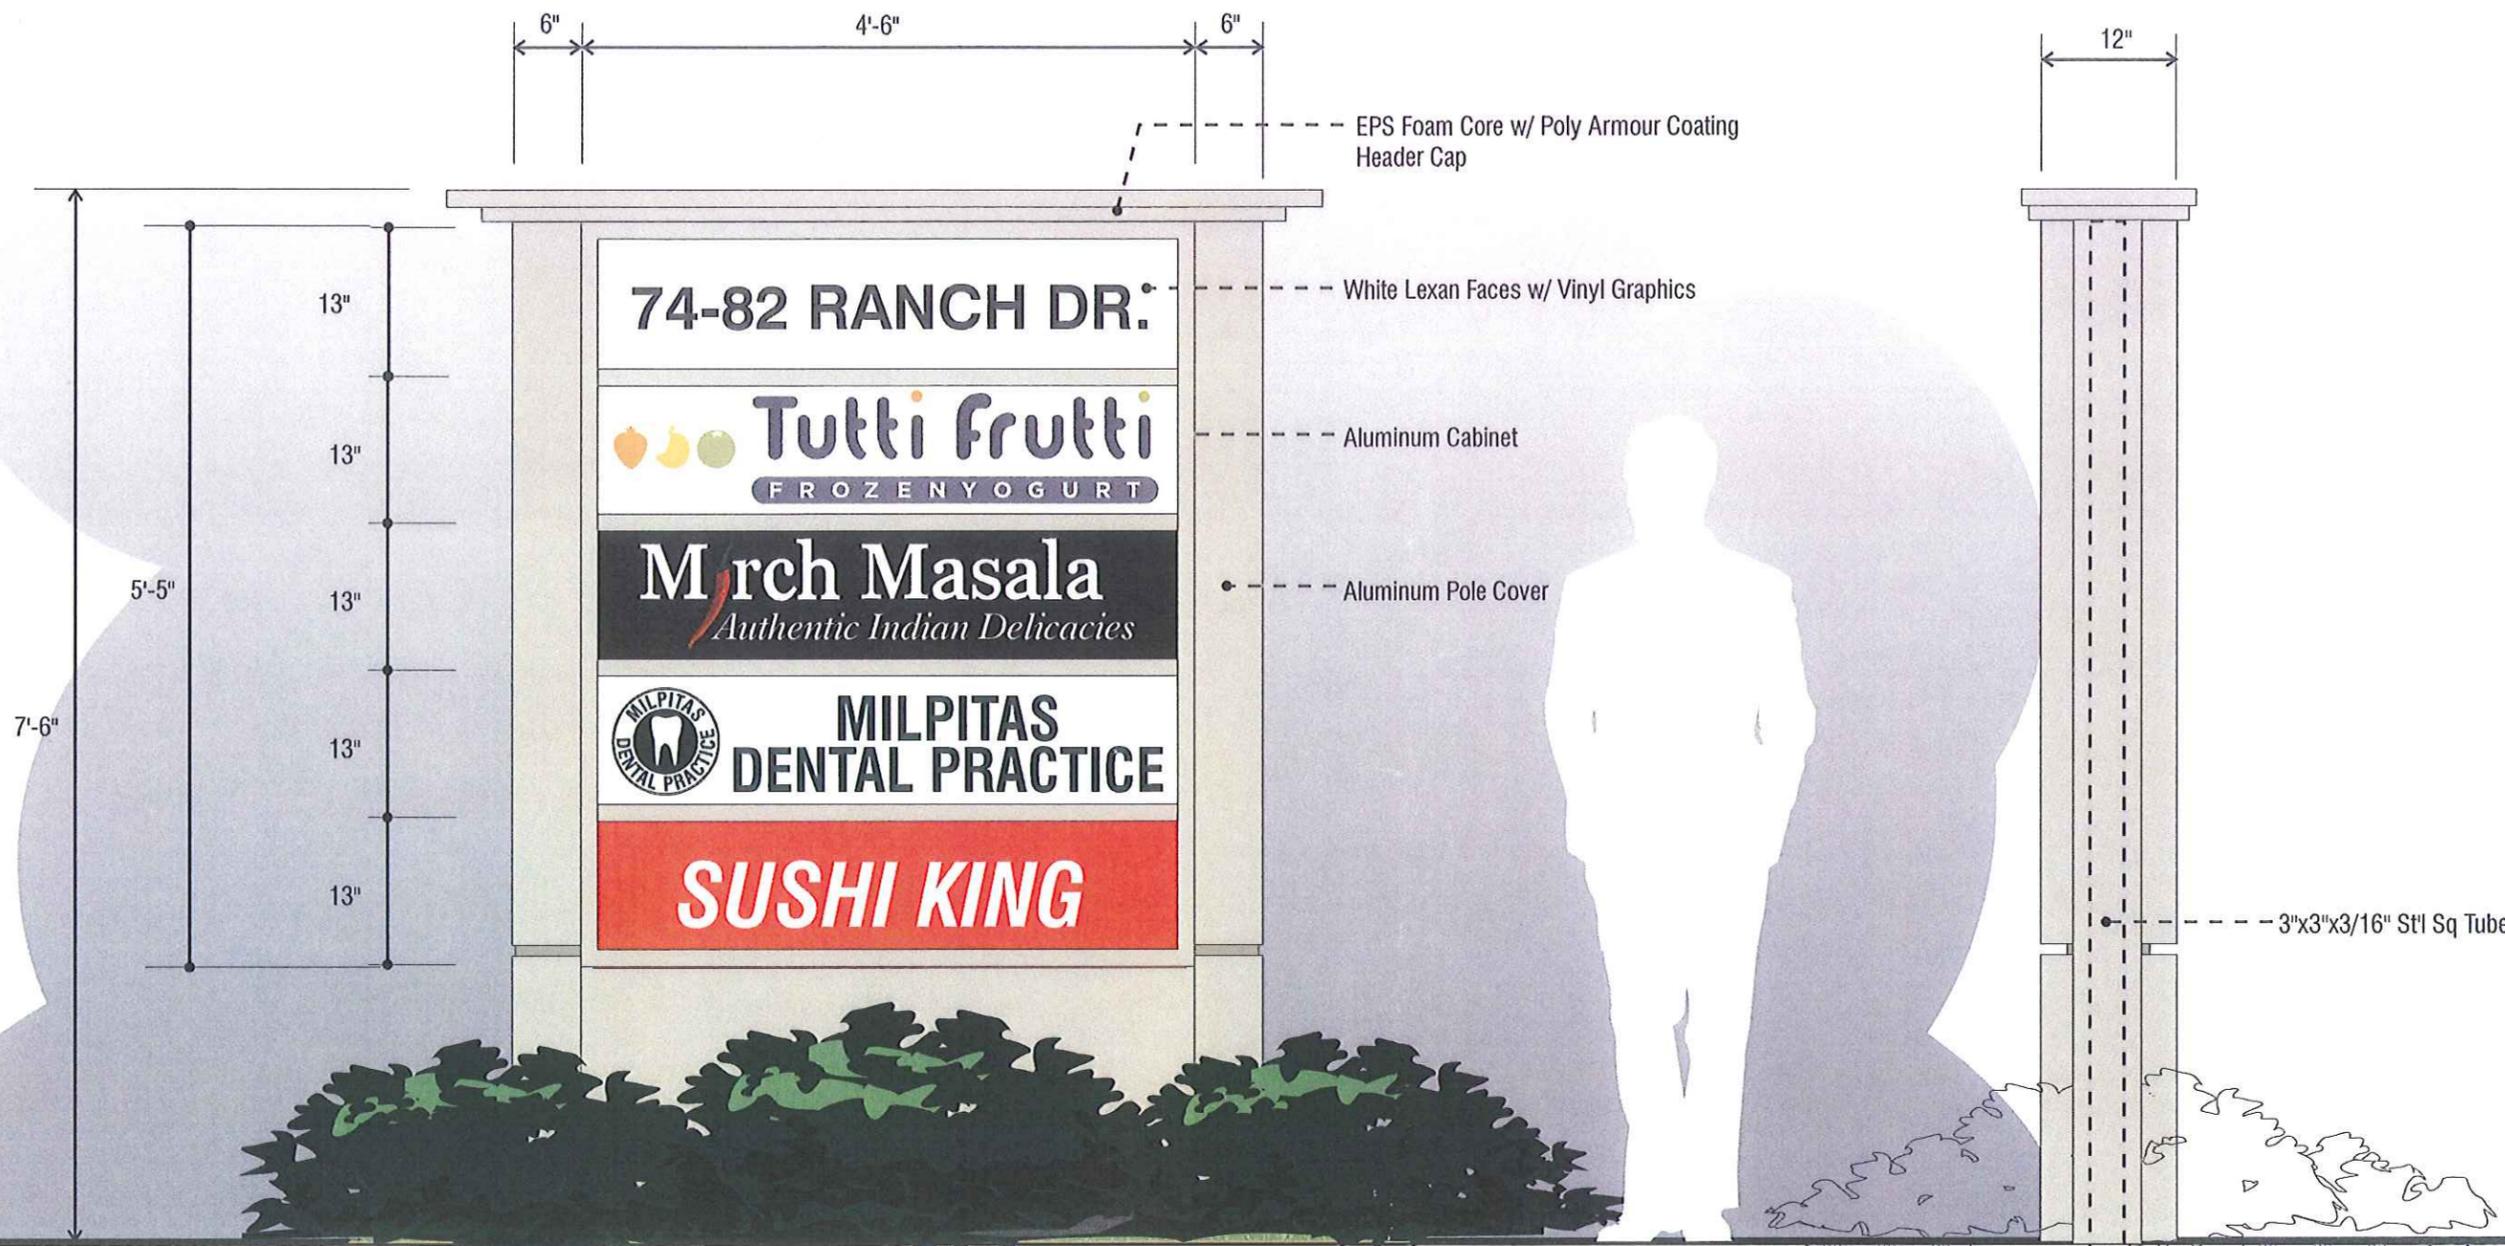


**A** D/F Internally Illuminated Monument Sign  
Scale: 3/4" = 1'-0"

**Note:**  
Drawing is designed with estimated dimensions - Dimensions could change as per field survey.  
Final drawing to follow a field survey - engineering may be required for city permits.

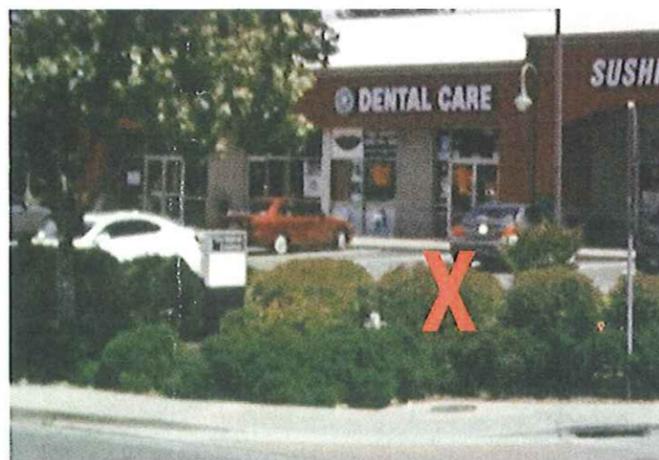

Proposed Location (@ X)

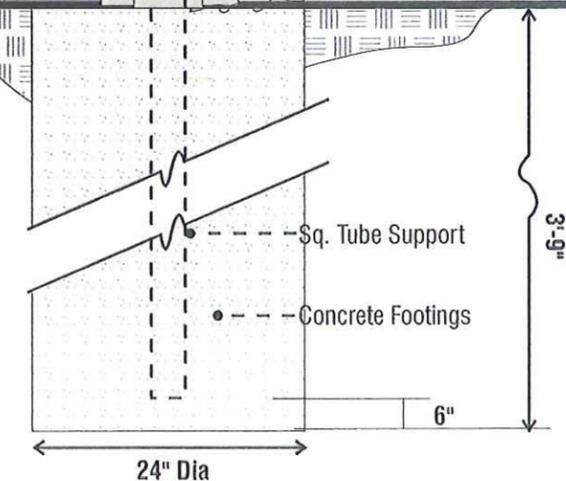

**B** End View  
Scale: 3/4" = 1'-0"



# GOLDEN GATE SIGN COMPANY

711 Independent Road  
Oakland, California 94621

510.336.3838 Phone  
510.336.3830 Fax  
www.goldengatesign.com  
California License #665363



Client / Project  
Borel Estate  
74-82 Ranch Dr.  
Milpitas, CA

Date:	Scale:
09/17/13	As noted
Sales:	Drawn by:
C. Bartizal	G. Graves


### Revisions:

No.	Date	Description
1	1.28.14	Revise Graphics on Sign
2	2.13.14	Revise Dimension to match exist. sign
3	2.24.14	Revise Dental Panel
4	2.26.14	Revise Dental Panel on original size

This is an original, unpublished drawing, submitted in connection with a project we are planning for you. It is not to be copied, reproduced, exhibited or shown to anyone outside of your organization without written permission of Golden Gate Sign Co., Inc.

**Design Development**

\*This Sign is intended to be installed in accordance with the requirements of Article 600 of the National Electrical Code and / or other applicable local codes. This includes proper grounding and bonding of the sign\*

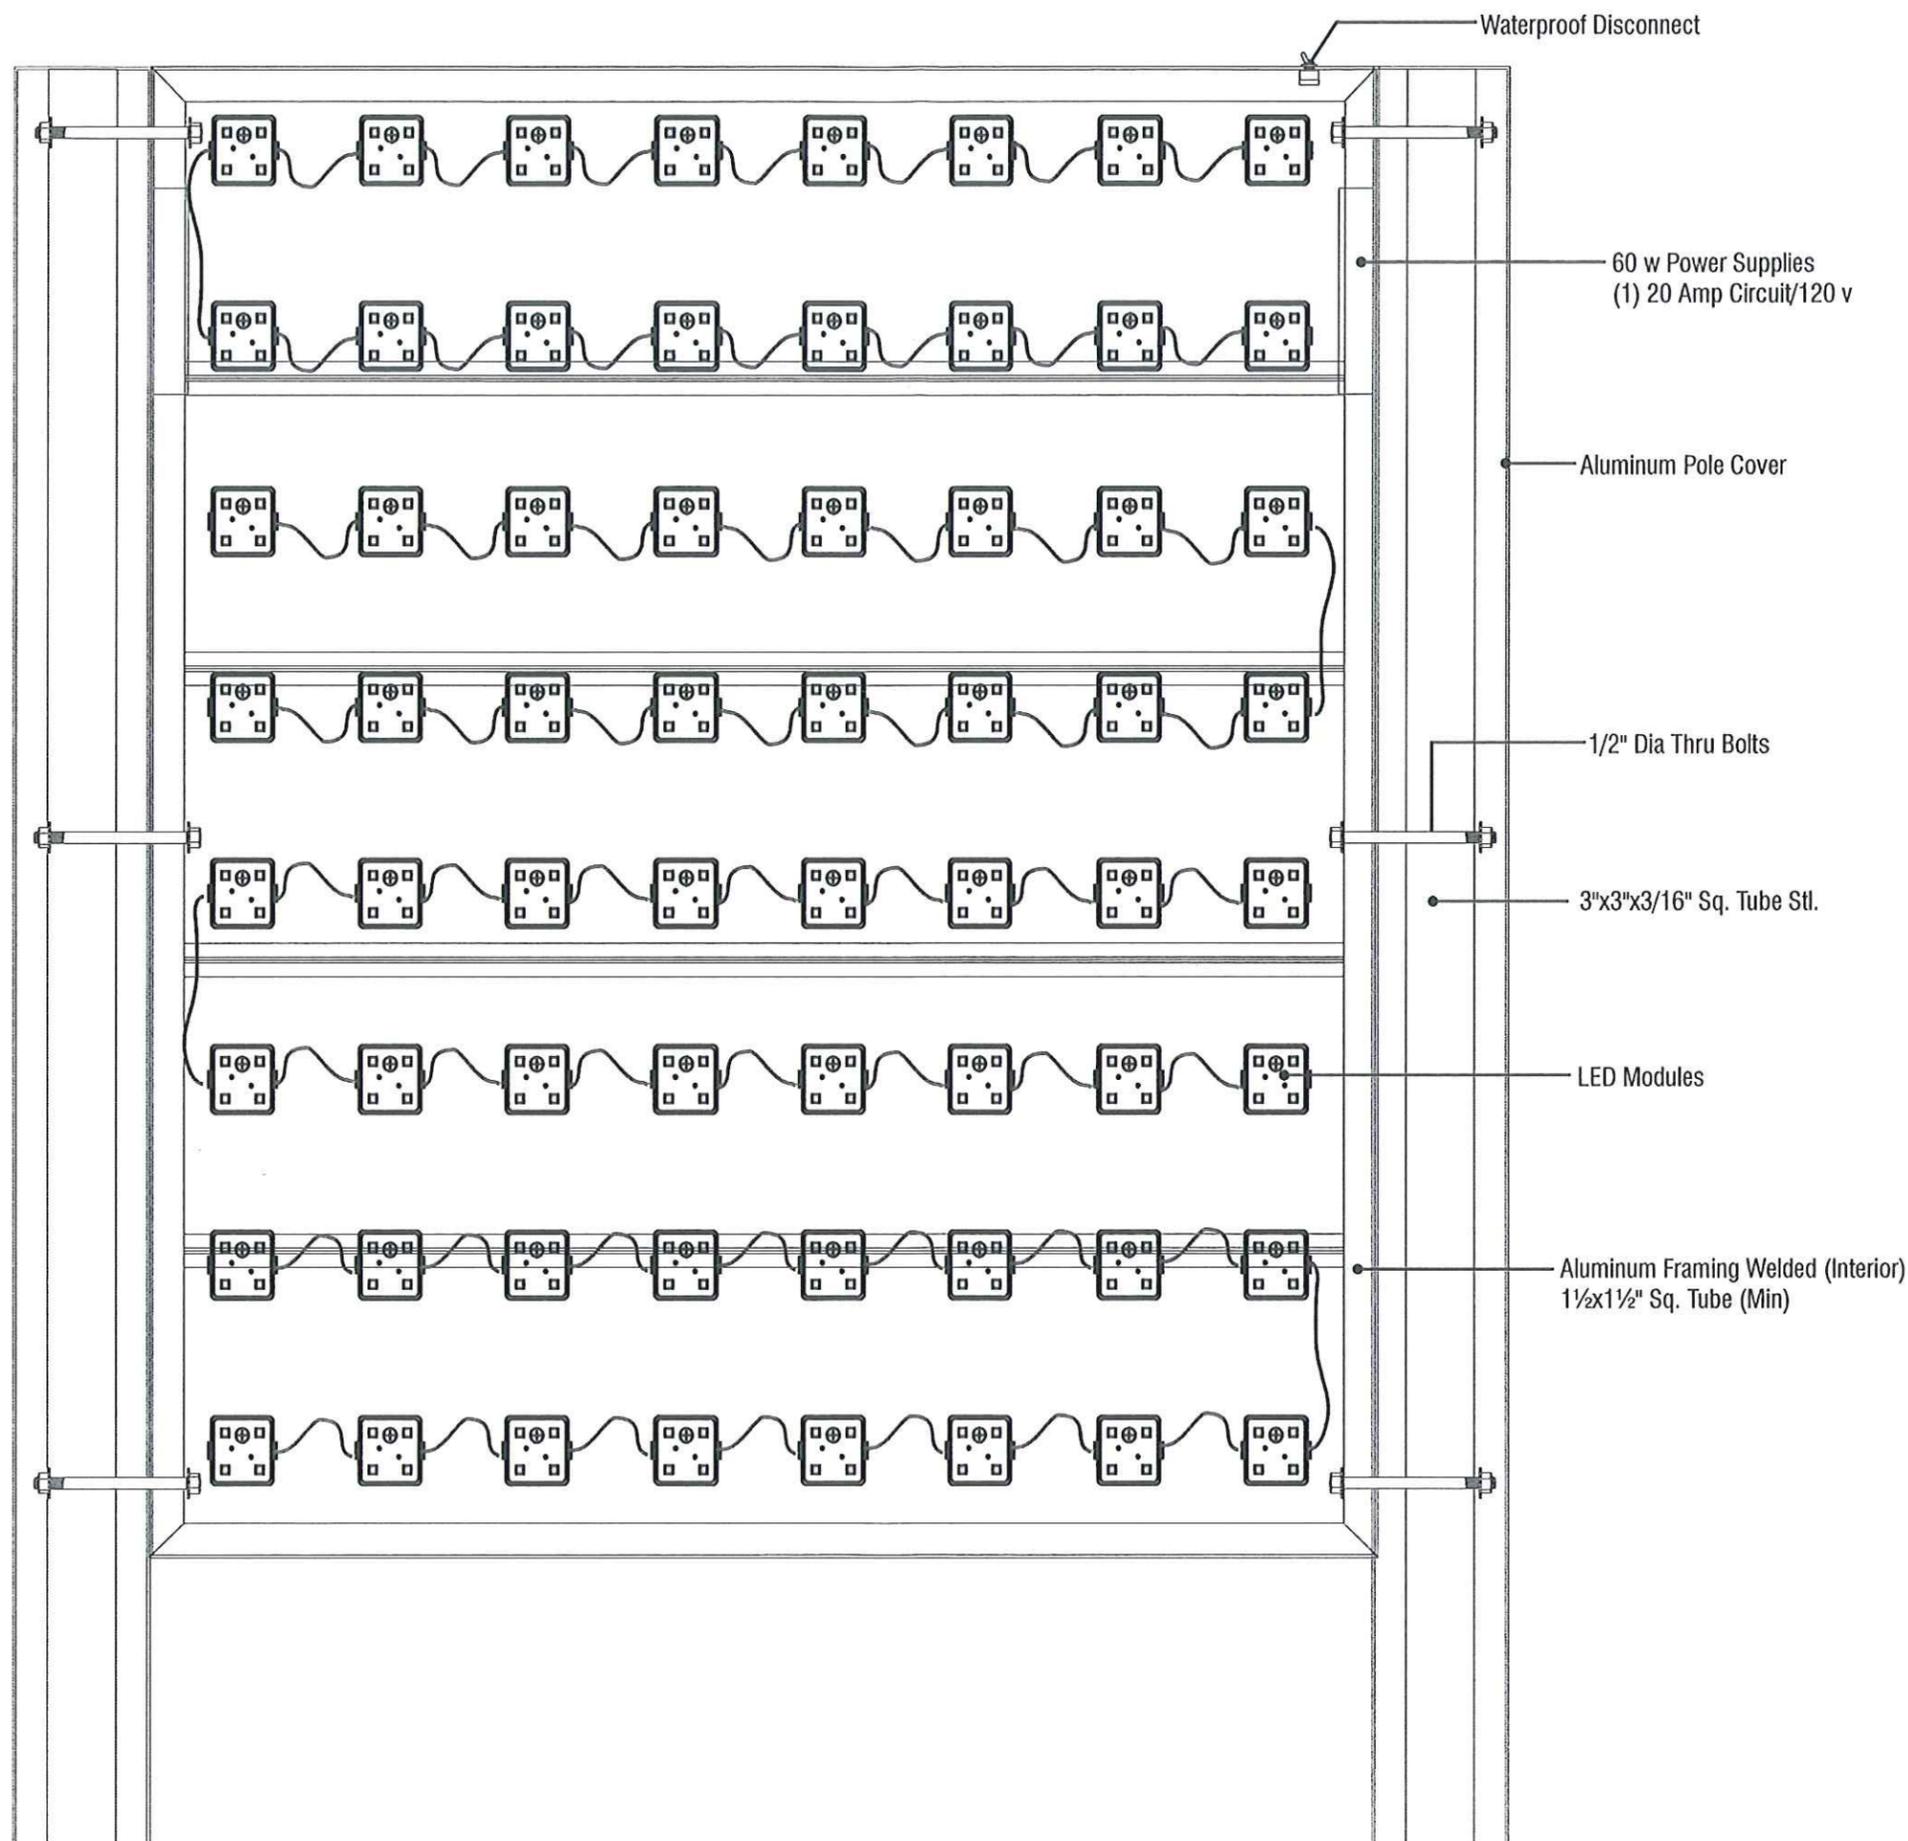



## GOLDEN GATE SIGN COMPANY

711 Independent Road  
Oakland, California 94621

510.336.3838 Phone

510.336.3830 Fax

[www.goldengatesign.com](http://www.goldengatesign.com)

California License #665363



World Sign Associates



California Sign Association

Client / Project  
Borel Estate  
74-82 Ranch Dr.  
Milpitas, CA

Date:	Scale:
09/17/13	As noted
Sales:	Drawn by:
C. Bartizal	G. Graves

### Revisions:

No.	Date	Description
1	1.28.14	Revise Graphics on Sign
2	2.13.14	Revise Dimension to match exist. sign
3	2.24.14	Revise Dental Panel
4	2.26.14	Revise Dental Panel on original size

This is an original, unpublished drawing, submitted in connection with a project we are planning for you. It is not to be copied, reproduced, exhibited or shown to anyone outside of your organization without written permission of Golden Gate Sign Co., Inc.

**Design  
Development**

\*This Sign is intended to be installed in accordance with the requirements of Article 600 of the National Electrical Code and / or other applicable local codes. This includes proper grounding and bonding of the sign\*

Sheet

**6.0**