


Piper-Montague Subdistrict



Attachment 1

Montague Village Park Location

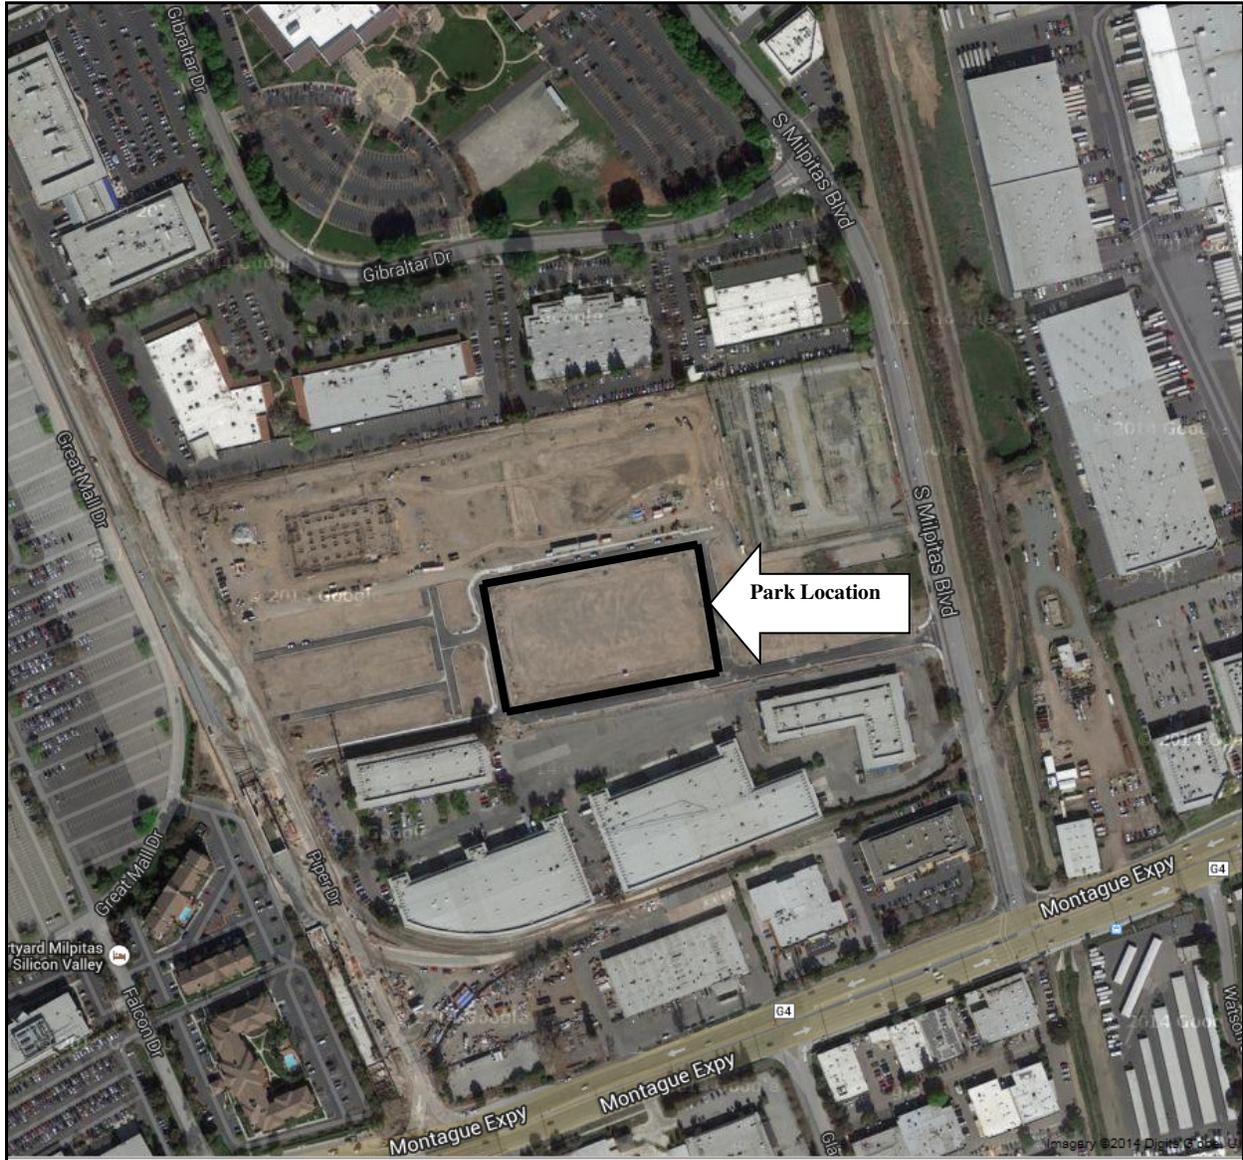

TASP Figure 3-6 – Public Parks, Spaces and Trails


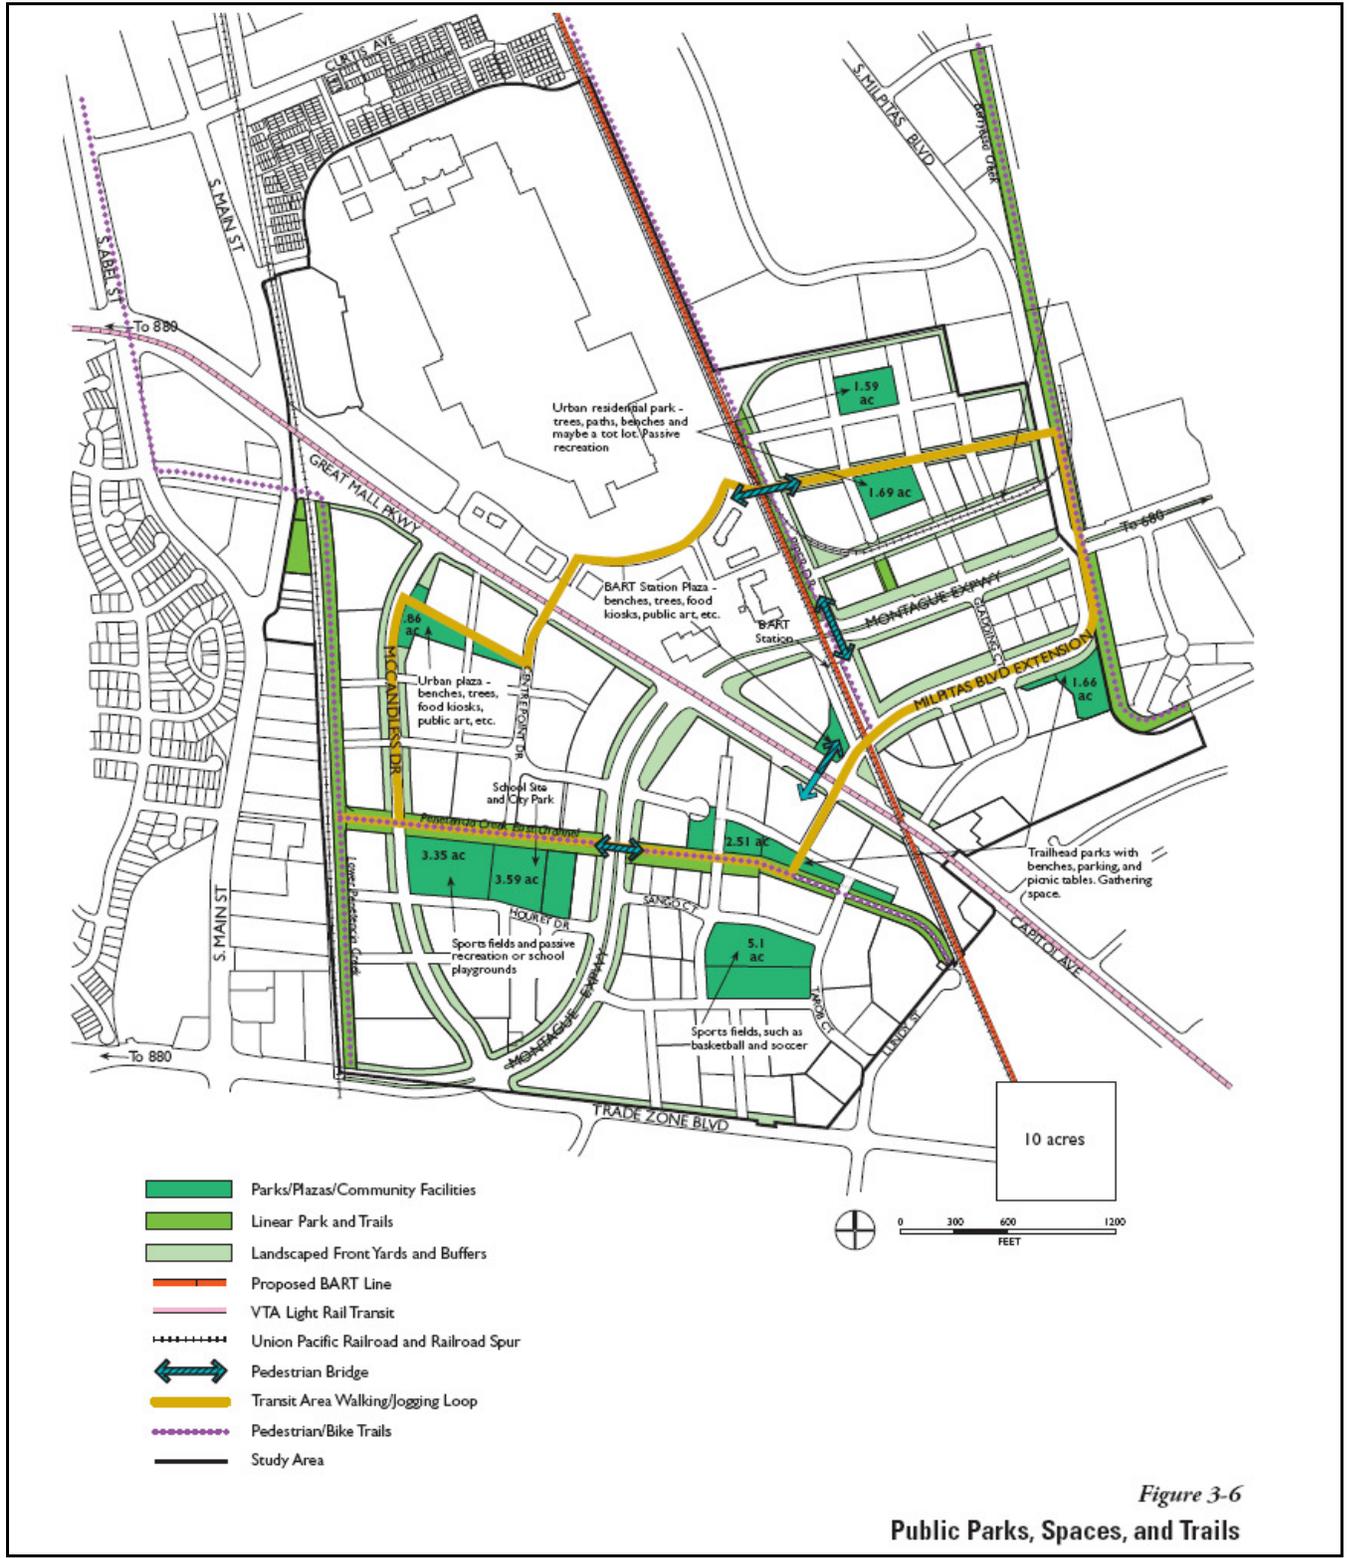


Figure 3-6
Public Parks, Spaces, and Trails

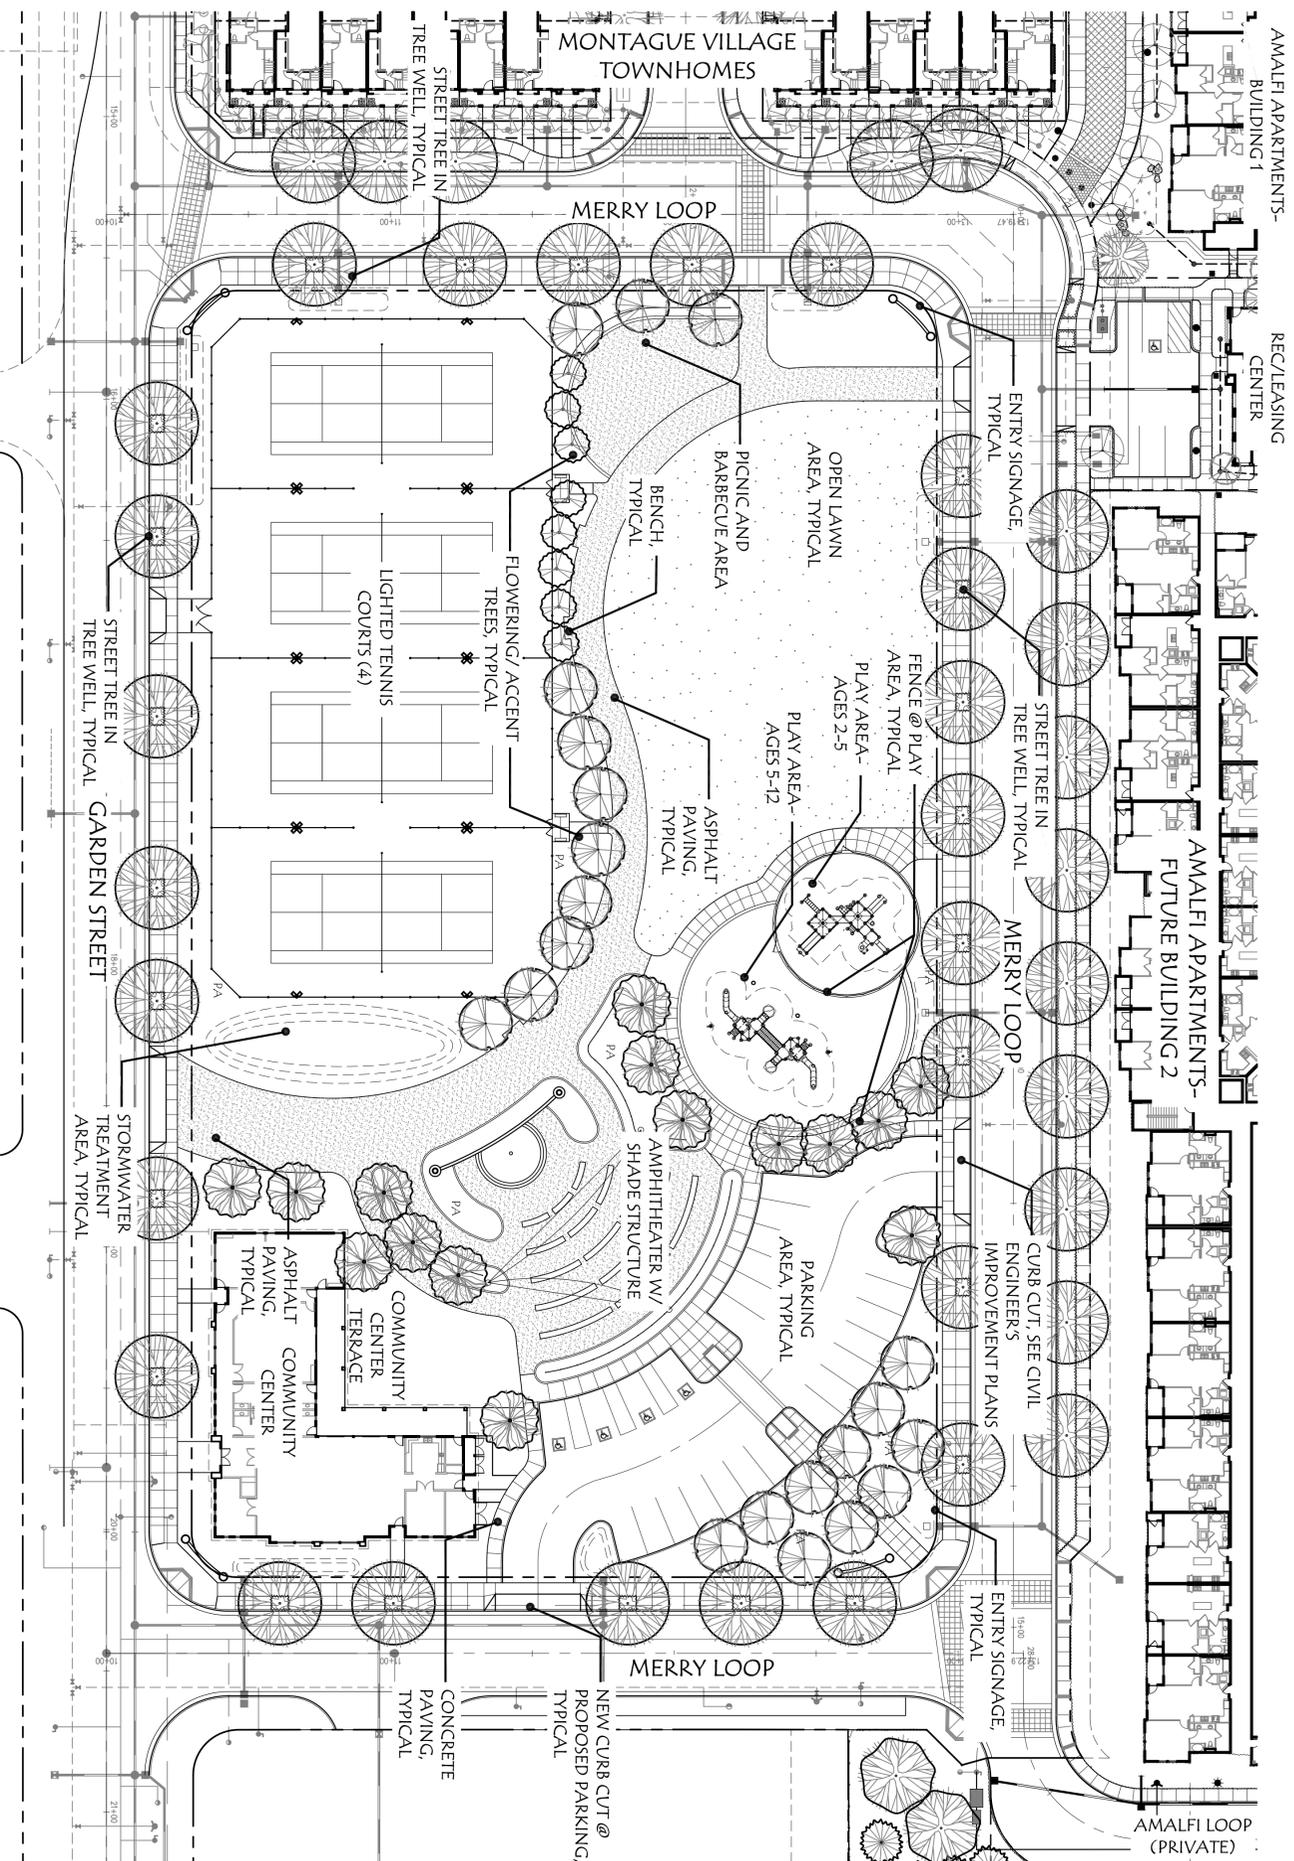

ILLUSTRATIVE SITE PLAN
SCALE: 1"=30'

PLANT PALETTE

SIZE	BOTANICAL NAME	COMMON NAME	COMMENTS/ SPACING	WUCOLS
TREES				
24" box	Acer p. 'Floodgood'	Japanese Maple	Accent Tree	M
24" box	Cercis c. 'Forest Panzy'	Eastern Redbud	Accent Tree	M
24" box	Lagerstroemia l. 'Tuscanot'	Cape Myrtle	Accent Tree	M
24" box	Malus floribunda	Flowering Crabapple	Accent Tree	M
24" box	Pistacia acerifolia	London Plane	Street Tree	M
24" box	Prunus c. 'Kardur Vestovus'	Purple Leaf Plum	Accent Tree	L
SHRUBS				
1 gal	Asparagus orientalis	Lily-of-the-Nile		M
1 gal	Asparagus 'Peter Pan'	Dwarf Lily-of-the-Nile		M
5 gal	Azalea sp.	Azalea		M
5 gal	Buxus f. 'Green Beauty'	Japanese Boxwood		M
5 gal	Camelia spp.	Camellia		M
5 gal	Escallonia 'Fraser'	Fraser Escallonia		M
5 gal	Eucalyptus l. 'Silver Princess'	Eucalyptus		M
5 gal	Hamamelis 'Stella d'Oro'	Stella d'Oro Pagodilla		M
1 gal	Hamamelis 'Spectabilis'	Big Blue Lily Tor'		M
1 gal	Hamamelis 'Spectabilis'	Hamamelis		M
1 gal	Hamamelis 'Spectabilis'	Hamamelis		M
5 gal	Hamamelis 'Spectabilis'	Hamamelis		M
5 gal	Raphanohis indica	Indian Hawthorn		L
5 gal	Rosemarinus o. 'Collingwood Ingram'	Rosemary		L
5 gal	Rosa 'Weddland Red'	Red Weidmard Rose		M
GROUNDCOVERS & VINES				
1 gal	Cistus salvifolius	Sageleaf Rockrose		L
1 gal	Eriogon latxinshanus	Daisy Fleabane		L
1 gal	Europe spicata	Creeping Linopse		M
1 gal	Tracheloglossum 'Jasmindes'	Star Jasmine		M
1 gal	Vinca minor	Periwinkle		M
LAWN	Dwarf Fescue	Medallion Dwarf Fescue		H

PROPOSED SITE AMENITIES-



- COMMUNITY CENTER BUILDING WITH OUTDOOR TERRACE
- ON-SITE PARKING
- AMPHITHEATER WITH FABRIC SHADE STRUCTURE
- FOUR (4) LIGHTED TENNIS COURTS
- PICNIC / BARBECUE AREA
- OPEN LAWN AREA FOR ACTIVE PLAY
- TOT PLAY AREA, AGES 2-5
- SCHOOL AGE PLAY AREA, AGES 5-12

ILLUSTRATIVE SITE PLAN

MONTAGUE VILLAGE PARK

PIPER/MONTAGUE SUBDISTRICT

CITY OF MILPITAS SANTA CLARA COUNTY CALIFORNIA

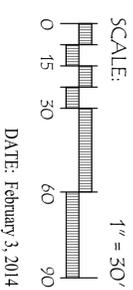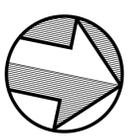

DATE: February 3, 2014



RANDALL PLANNING & DESIGN, INC.
Landscape Architecture • Golf Facilities
Site and Environmental Planning
1425 N. Amador Ave., Suite 100, Colma, CA 94015
Office: (925) 934-0022 Fax: (925) 934-0033

SHEET NUMBER
L-1