


APPROXIMATE
PROPERTY LINE

NOTES:
 MAP WAS PREPARED AT THE REQUEST OF SALLEY SOBEK AND FIELD WORK WAS COMPLETED ON JANUARY 19, 2015.
 MEASUREMENTS: SHOWN IN FEET AND DECIMALS THEREOF (XXX.XX). TREE DIMENSIONS, HOWEVER, ARE DIAMETERS IN INCHES—EITHER AT CHEST HEIGHT (OAK 11" = 11" DIAMETER OAK AT CHEST HEIGHT) OR AT THE BASE (OAK 12" = 12" DIAMETER OAK AT BASE [TWO TRUNKS; AN "M" INDICATES MULTIPLE TRUNKS]).
 TREES: MULTITRUNK TREES ARE GIVEN AT THE BASE OF THE TREE—SEE DESIGNATIONS ABOVE. SPECIES ARE IDENTIFIED WHEN KNOWN, HOWEVER FINAL DETERMINATION SHOULD BE MADE BY A QUALIFIED BOTANIST. TREE TRUNK DIMENSIONS MAY BE OUT-OF-SCALE FOR DRAFTING EFFECT. CAUTION SHOULD BE USED IN DESIGNING CLOSELY TO TREE TRUNKS. THERE ARE LIMITATIONS ON FIELD ACCURACY, DRAFTING ACCURACY, MEDIUM STRETCH AS WELL AS THE "SPREAD" OR "LEANING" OF TREES. REQUEST ADDITIONAL TOPOGRAPHIC DETAIL WHERE CLOSE TOLERANCES ARE ANTICIPATED.
 APPROXIMATE BOUNDARY: BASED ON STREET MONUMENTS FOUND ON AUGUSTA COURT.
 BENCHMARK ELEVATION: AN ASSUMED HEIGHT OF 629.7 ON THE RIM OF A SANITARY CLEANOUT AT THE CENTER OF THE DRIVEWAY AT THE NORTHWESTERLY PROPERTY LINE AND WAS DERIVED FROM SHEET 1 OF 1, JOB #519-000-1, PLANNING RESEARCH COMPANY, WALNUT CREEK, CA.
 FEATURES THAT WERE NOT MAPPED: A LARGE BOULDER UPHILL FROM THE TERRIS SEAT, LOW NON-FUNCTIONING RIVER ROCK WALLS AND THE LAWN BORDER CURB.
 USERS OF THIS MAP ARE ADVISED TO CONTACT THE PREPARER TO BE SURE THERE ARE NO PERTINENT REVISIONS TO THE COPY THAT HE OR SHE HAS OBTAINED.
 WHERE AN ELECTRONIC VERSION OF THIS MAP IS BEING USED, CONSIDER THAT CADD MAPS ARE CONVENIENT TO THE USER BUT HAVE INTERPRETIVE DANGERS SUCH AS ATTRIBUTING GREATER ACCURACIES TO A DIMENSION THAN WOULD HAVE BEEN SUPPORTED BY THE FIELD PROCEDURES. POINT MEASUREMENT LOCATIONS MAY HAVE BEEN MOVED FOR DRAFTING EFFECT; UNAUTHORIZED MODIFICATIONS TO THE DRAWING ARE NOT EASILY DISCERNIBLE.
 + XXXXX ELEVATION OF XXX.XX AT THE CROSS
 ---XXX--- CONTOUR LINE AT XXX FOOT ELEVATION
 THIS MAP WAS PREPARED UNDER MY DIRECTION TO THE NORMAL STANDARDS OF CARE OF PROFESSIONAL LAND SURVEYORS IN THE STATE OF CALIFORNIA:
 BRUCE D. WOODWORTH L.S. 4850

NOTE: THIS SITE PLAN FOR POOL PERMIT ONLY.

NOTE: VERIFY EXACT LOCATION OF POOL AT SITE.

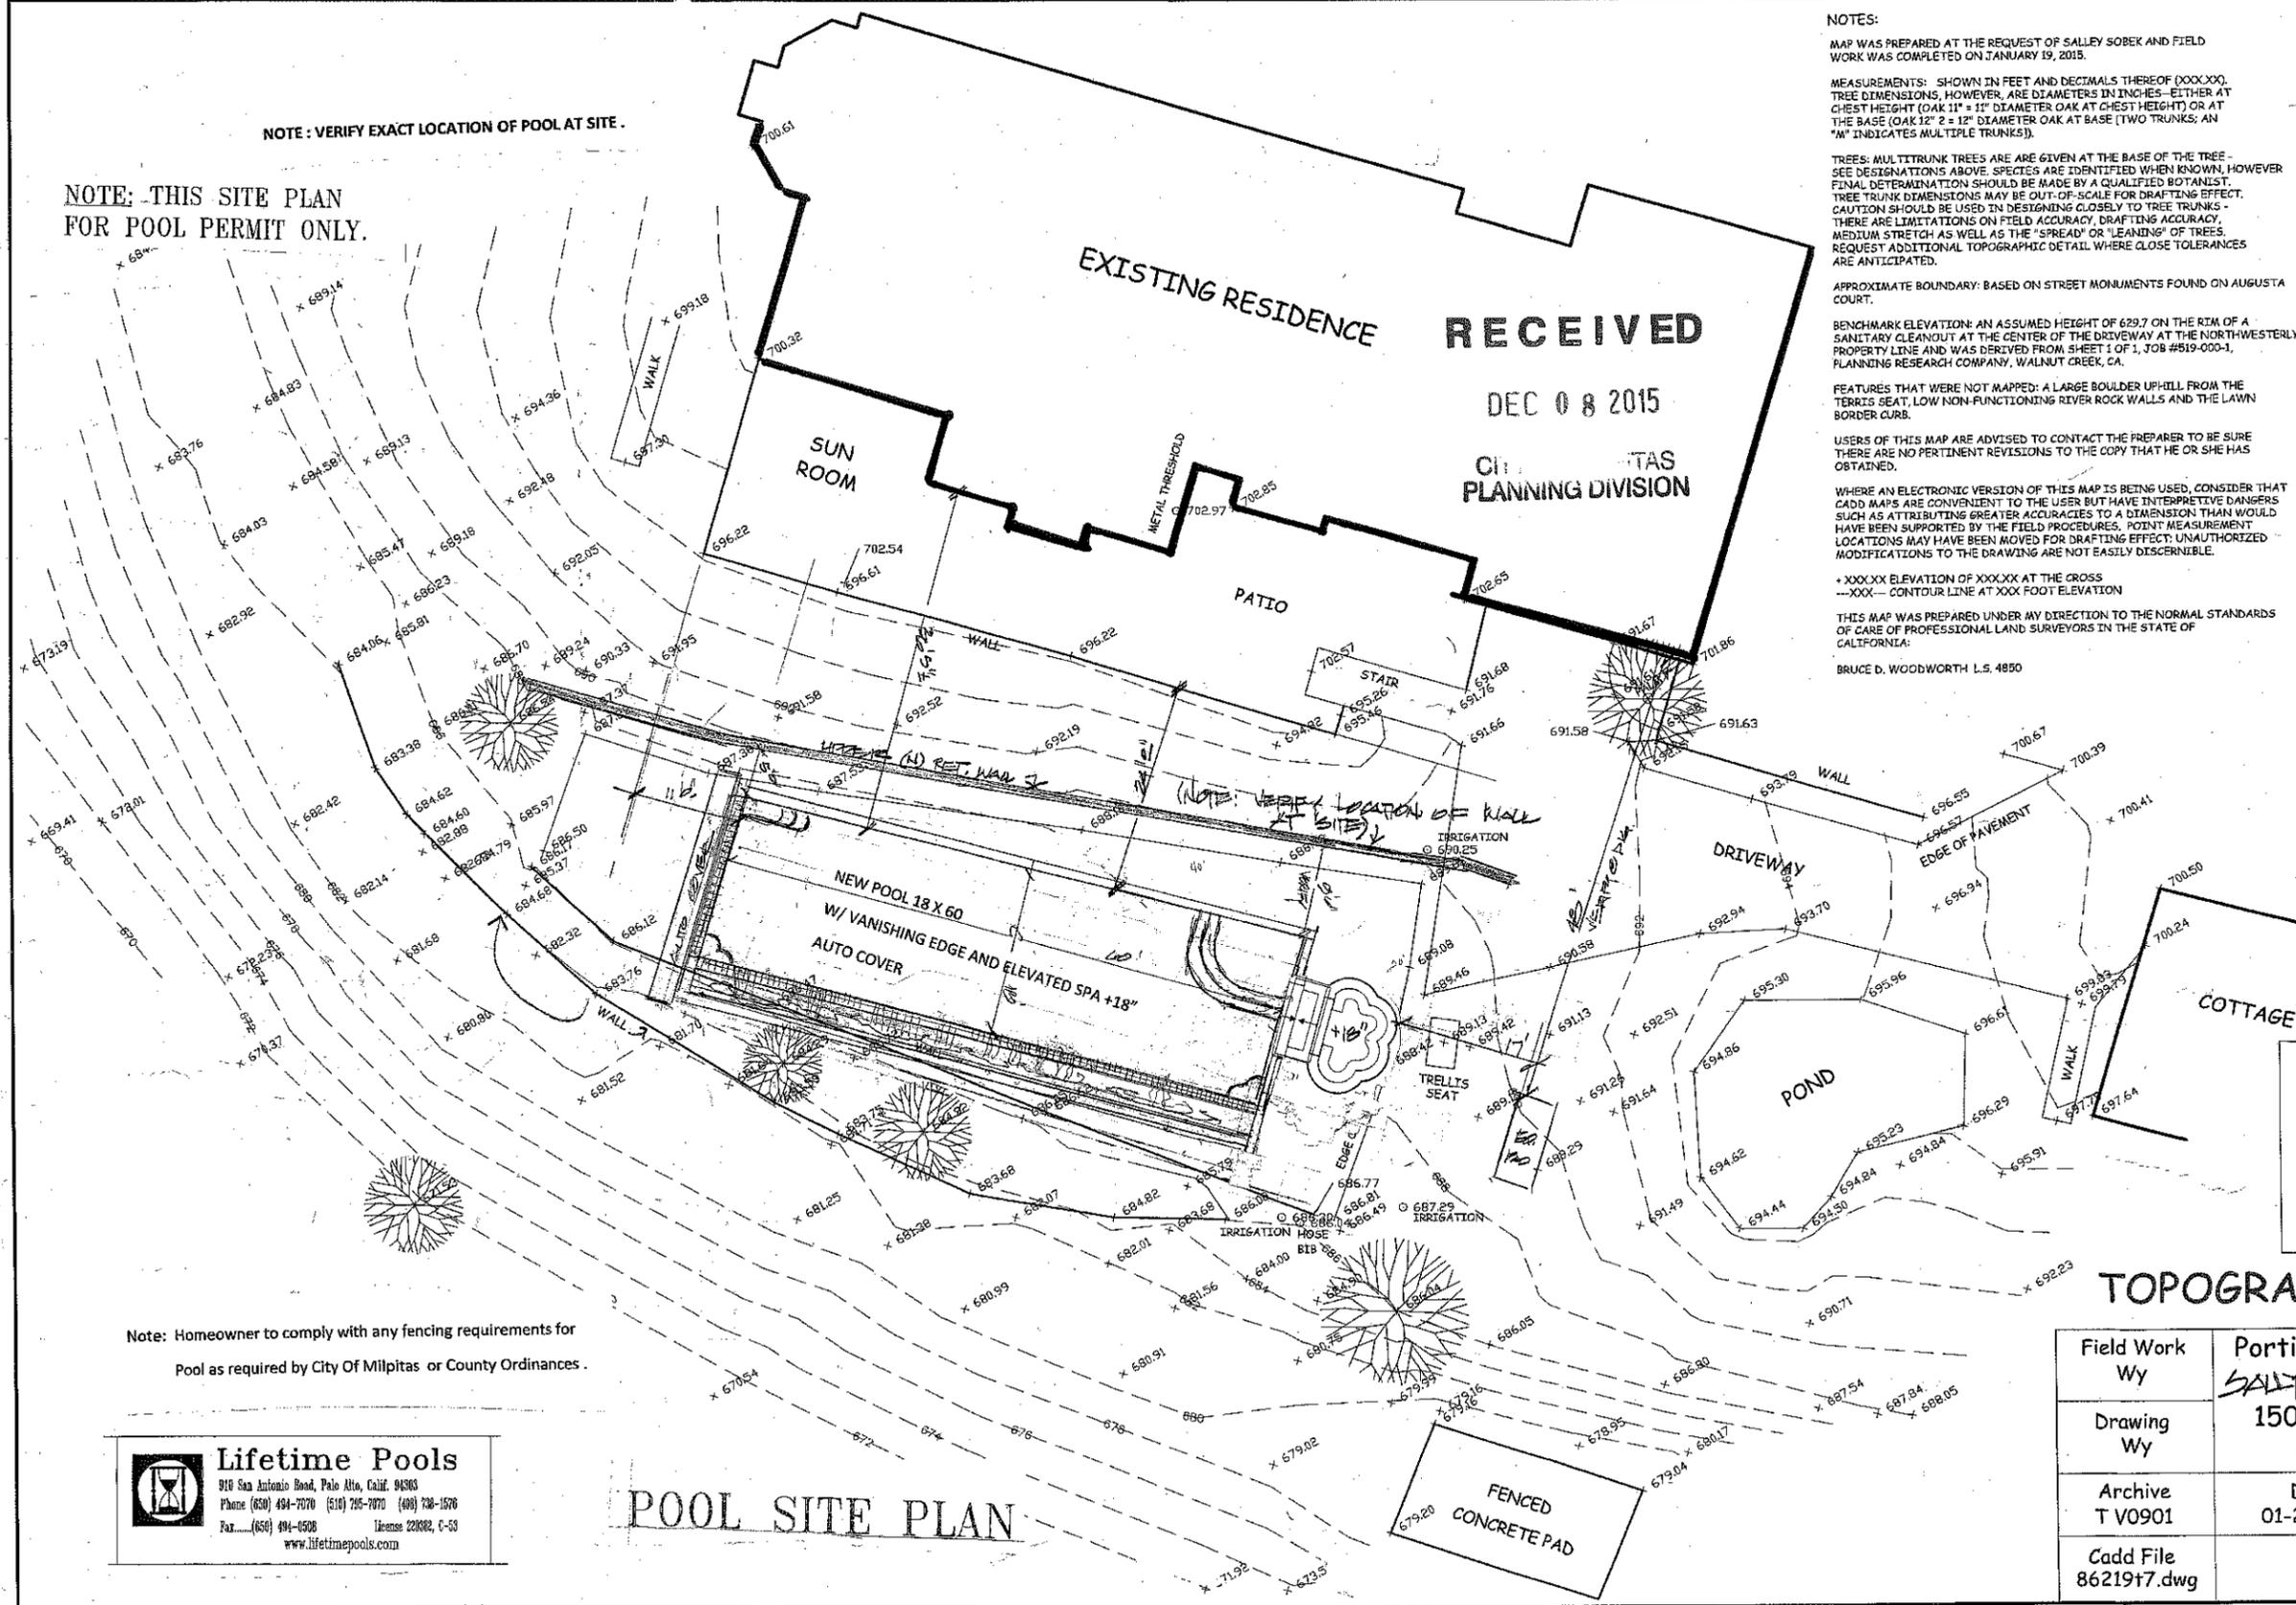

arcturus Surveys
Woodside, CA
1-650-387-4996



TOPOGRAPHIC MAP

Note: Homeowner to comply with any fencing requirements for Pool as required by City Of Milpitas or County Ordinances.

Lifetime Pools
 916 San Antonio Road, Palo Alto, Calif. 94303
 Phone (650) 494-7070 (616) 705-7970 (408) 738-1576
 Fax (650) 494-6508 License 220682, C-53
 www.lifetimepools.com

POOL SITE PLAN

Field Work Wy	Portion of the Lands of SALLEY-SOBEK	
Drawing Wy	1506 Augusta Court Milpitas, CA	
Archive T V0901	Date: 01-23-2015	Scale 1" = 8'
Cadd File 86219+7.dwg	Sheet 1 of 1 JOB# 13615	