

Illustrative Site Plan



BARRY SWENSON BUILDER
 A DIVISION OF GREEN VALLEY CORP.
 777 North First Street
 Fifth Floor
 San Jose, Ca 95112
 tel: (408) 287-0246
 fax: (408) 998-1737

Consultant:

Revisions:

COPYRIGHT © 2014
 BARRY SWENSON BUILDER

**PIPER DRIVE
 RESIDENTIAL**
 1256 PIPER DRIVE, MILPITAS, CA 95035
 CONCEPTUAL SITE SECTION



Date: 23 DEC 2014

Scale:


Drawn by: LD

Job #: 14-9180

A3.0 SITE SECTION/DWG

Sheet

A3.0

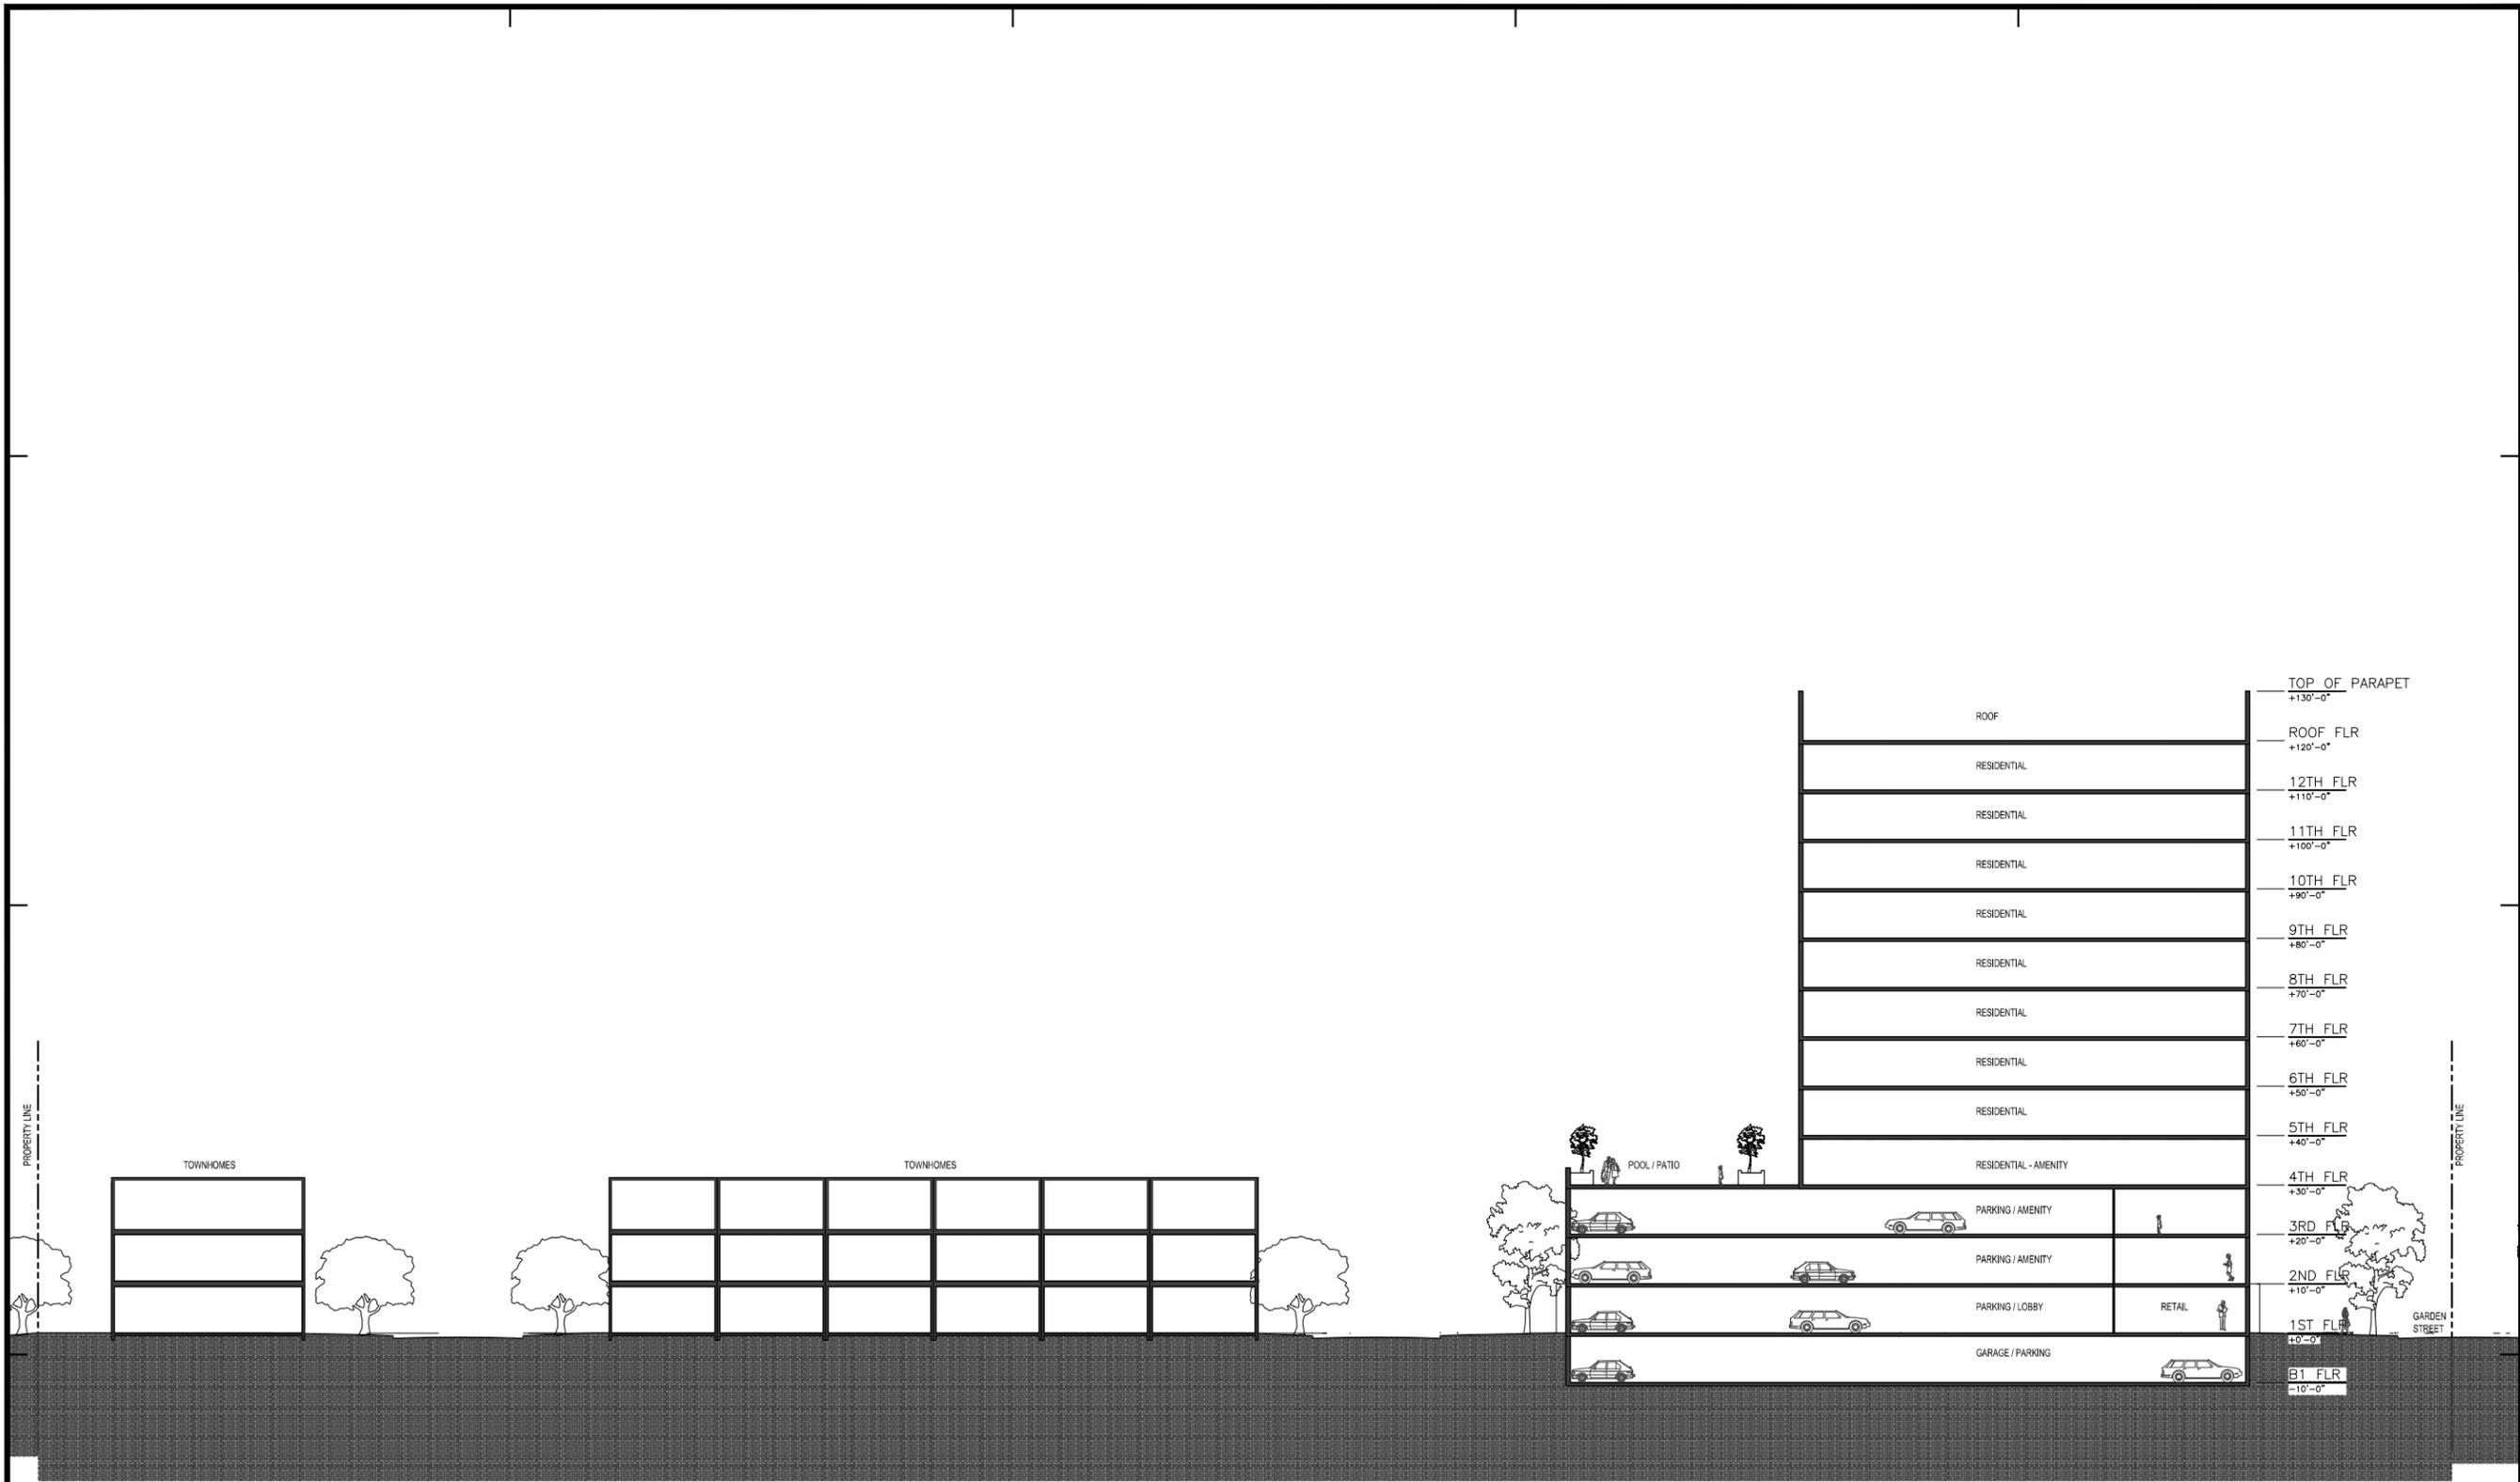

1 CONCEPTUAL SECTION
 1/16" = 1'-0"

The following images are current projects of either Barry Swenson Builder or KB Homes. They are attached only as samples to represent the contemporary architecture that we would like to see for the project and to show how a tower and low rise elements can be architecturally integrated.



PARK VIEW TOWERS



OHLONE MIXED USE



TAMIEN



CENTURY CENTER



CENTERRA