

**BUDGET CHANGE FORM**

Type of Change	From		To	
	Account	Amount	Account	Amount
Check one:				
<input checked="" type="checkbox"/> Budget Appropriation	310-2940	\$ 200,000	310-3999	\$ 200,000
<input type="checkbox"/> Budget Transfer	311-9514252153899	200,000	311-951425214800	100,000
	311-9514252153555	3,000,000	311-951425224800	50,000
			311-951425244800	50,000
			311-951425274800	3,000,000

**Explain the reason for the budget change:**


**Background:** Staff has completed plans and specifications for a street resurfacing project in preparation for the federal funding of "Jobs for Main Street Act 2010". A condition of the stimulus funding is that projects be "shovel ready". The House of Representatives approved this Federal stimulus program on December 16, 2009, titled "Jobs for Main Street Act 2010". It has yet to be approved by the Senate.

In order to comply with the grant requirements and schedule, staff is seeking approval of a new Capital Improvement Program (CIP) project with the necessary budget appropriation. Staff is also seeking the approval of the plans and specifications and authorization to bid the project upon obtaining Caltrans approval, referred to as an E-76 clearance, for Federally funded projects.

**Fiscal Impact:** The Engineer's Estimate for the project is \$3,200,000. The estimated construction cost of \$3,000,000 is reimbursable by the stimulus program. If the "Jobs for Main Street Act 2010" bill is not enacted by Congress, this project will not be constructed, due to lack of local funds.

Check if City Council Approval required.

Meeting Date: February 16, 2010

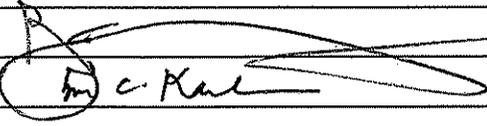Itemization of funds, if needed:			Amount
Requested by:	Division Head:	Date:	
	Department Head:	Date: 2/8/10	
Reviewed by:	Finance Director: 	Date: 2/8/10	
Approved by:	City Manager:	Date:	
Date approved by City Council, if required:		Confirmed by:	


# City of Milpitas Street Pavement Resurfacing - Jobs for Main Street Act 2010

## 50% NOT FOR CONSTRUCTION

Federal Aid Project No. ESPL XXXX (XXX)

CIP NO. 4252

SHEET INDEX

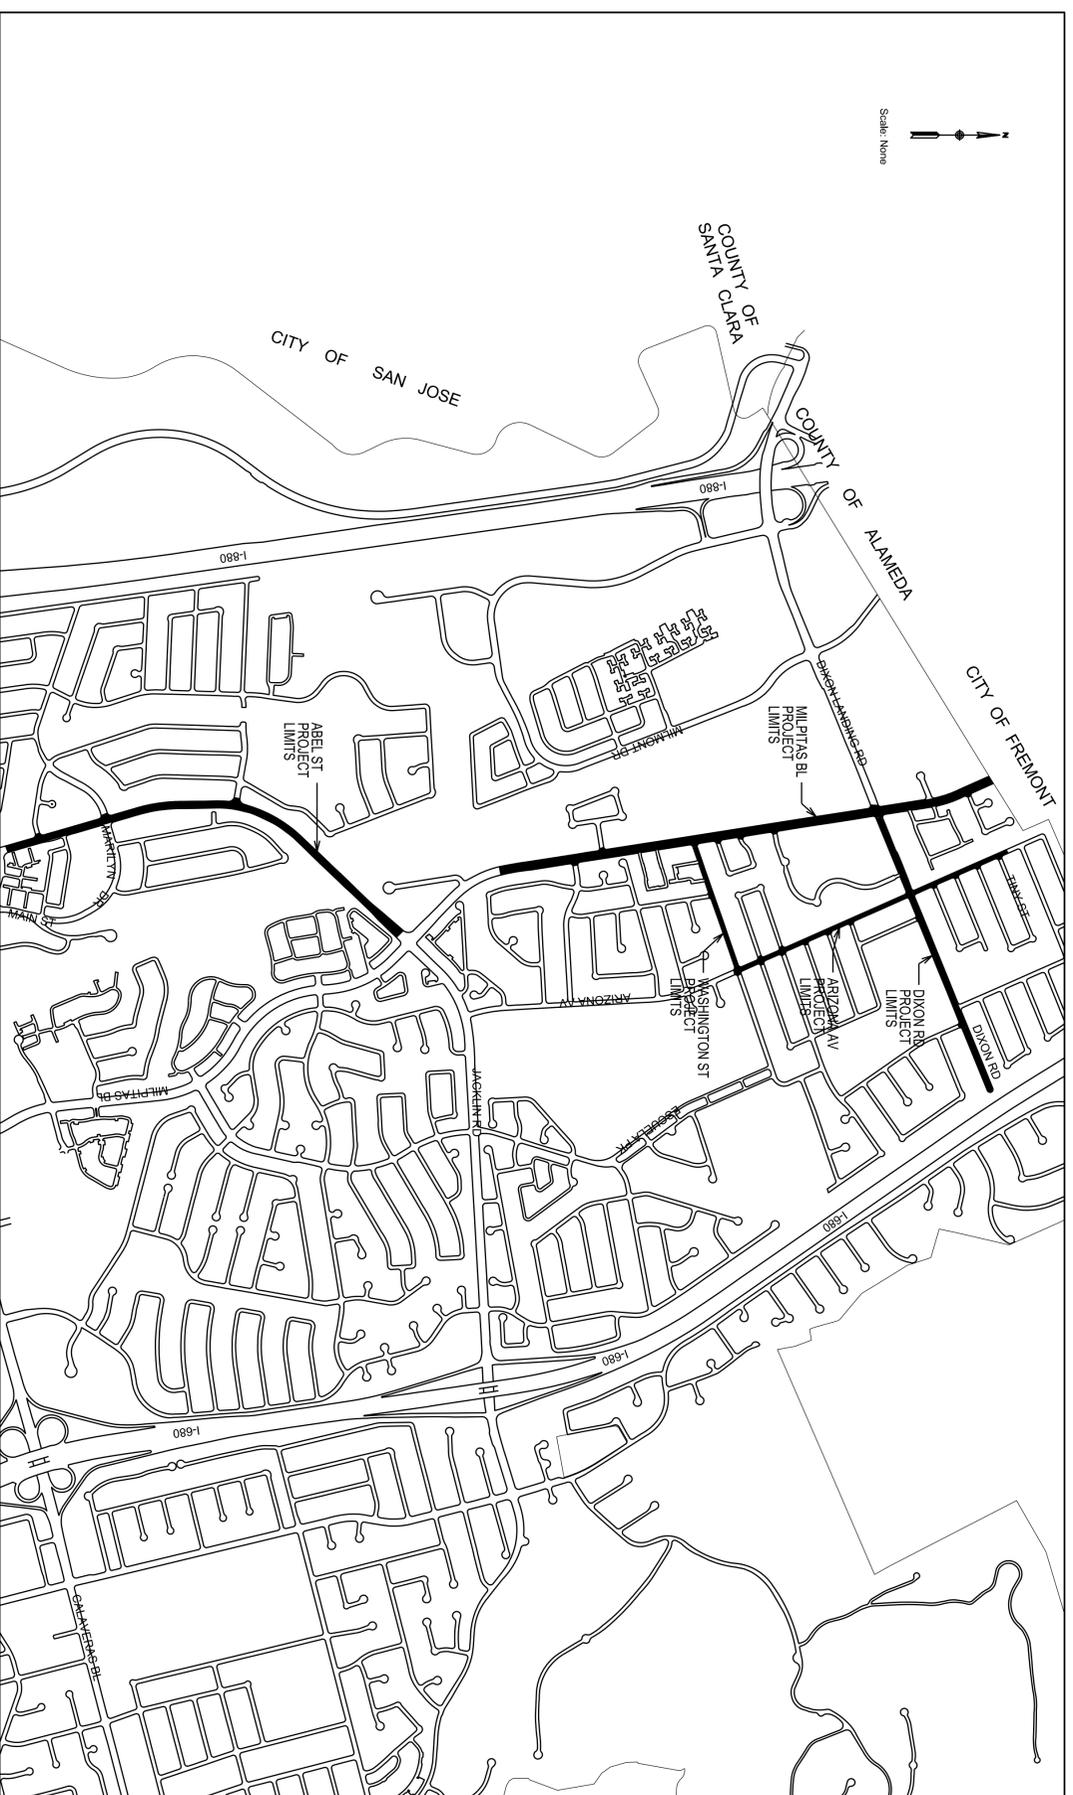

01	COVER SHEET
02	PROJECT NOTES
03	PROJECT KEY MAP
04	PROJECT DETAILS
05	PROJECT DETAILS
06	RESURFACING PLAN, SECTIONS 1-2, MILPITAS BL
07	RESURFACING PLAN, SECTIONS 3-4, MILPITAS BL
08	RESURFACING PLAN, SECTION 5, MILPITAS BL
09	RESURFACING PLAN, SECTIONS 6-7, DIXON RD
10	RESURFACING PLAN, SECTION 8, DIXON RD
11	RESURFACING PLAN, SECTIONS 9-10, ARIZONA AV
12	RESURFACING PLAN, SECTIONS 11-12, ARIZONA AV
13	RESURFACING PLAN, SECTIONS 13-14, WASHINGTON AV
14	RESURFACING PLAN, SECTIONS 15-16, ABEL ST
15	RESURFACING PLAN, SECTIONS 17-18, ABEL ST
16	RESURFACING PLAN, SECTION 19, ABEL ST
17	DIG-OUTS SCHEDULE
18	MEDIAN ISLAND MODIFICATION, MILPITAS BL AT DIXON LAND RD
19	MEDIAN ISLAND MODIFICATION, DIXON RD
20	MEDIAN ISLAND MODIFICATION, N ABEL ST
21	SIGNAGE & STRIPING PLAN, SECTIONS 1-2, MILPITAS BL
22	SIGNAGE & STRIPING PLAN, SECTIONS 3-4, MILPITAS BL
23	SIGNAGE & STRIPING PLAN, SECTION 5, MILPITAS BL
24	SIGNAGE & STRIPING PLAN, SECTIONS 6-7, DIXON RD
25	SIGNAGE & STRIPING PLAN, SECTION 8, DIXON RD
26	SIGNAGE & STRIPING PLAN, SECTIONS 9-10, ARIZONA AV
27	SIGNAGE & STRIPING PLAN, SECTIONS 11-12, ARIZONA AV
28	SIGNAGE & STRIPING PLAN, SECTIONS 13-14, WASHINGTON AV
29	SIGNAGE & STRIPING PLAN, SECTIONS 15-16, ABEL ST
30	SIGNAGE & STRIPING PLAN, SECTIONS 17-18, ABEL ST
31	SIGNAGE & STRIPING PLAN, SECTION 19, ABEL ST
32	BLUEPRINT FOR A CLEAN BAY - BMP FOR THE CONSTRUCTION INDUSTRY

TWO WORKING DAYS BEFORE YOU DIG  
CALL **USA** TOLL FREE  
**811**

 <b>Traffic Patterns, LLC</b> 3486 Keenan Dr San Jose, CA 95124 (408) 924-1414 www.trafficpatterns.com	Engineer Stamp    	Record Drawings  Project Engineer: _____ Date: _____ Designer: _____ Date: _____ Public Works Director: _____ Date: _____ Public Works Manager: _____ Date: _____ Public Works Director: _____ Date: _____	Submittal Log <table border="1" style="width: 100%; border-collapse: collapse;"> <thead> <tr> <th>NO.</th> <th>DESCRIPTION</th> <th>DATE</th> </tr> </thead> <tbody> <tr> <td>1</td> <td>15% Submittal - Plan Layout/Final Quantities</td> <td>12-13-09</td> </tr> <tr> <td>2</td> <td>35% Submittal - Dig Out (Main Area SI)</td> <td>2-1-10</td> </tr> <tr> <td>3</td> <td>50% Submittal - Dig Out and Striping</td> <td>2-9-10</td> </tr> <tr> <td> </td> <td> </td> <td> </td> </tr> <tr> <td> </td> <td> </td> <td> </td> </tr> <tr> <td> </td> <td> </td> <td> </td> </tr> </tbody> </table>	NO.	DESCRIPTION	DATE	1	15% Submittal - Plan Layout/Final Quantities	12-13-09	2	35% Submittal - Dig Out (Main Area SI)	2-1-10	3	50% Submittal - Dig Out and Striping	2-9-10										Revisions <table border="1" style="width: 100%; border-collapse: collapse;"> <thead> <tr> <th>NO.</th> <th>DESCRIPTION</th> <th>DATE</th> </tr> </thead> <tbody> <tr> <td> </td> <td> </td> <td> </td> </tr> </tbody> </table>	NO.	DESCRIPTION	DATE																City of Milpitas Street Pavement Resurfacing - Jobs for Main Street Act 2010 CIP No. 4252 Federal Aid Project ESPL XXXX (XXX) Cover Sheet	RECOMMENDED FOR BIDDING BY: _____ DATE: _____ APPROVED FOR BIDDING BY: _____ DATE: _____	PROJECT NO. DRAWING NO. E.P. NO. SCALE SHEET NO. 1 OF 22
NO.	DESCRIPTION	DATE	
1	15% Submittal - Plan Layout/Final Quantities	12-13-09	
2	35% Submittal - Dig Out (Main Area SI)	2-1-10	
3	50% Submittal - Dig Out and Striping	2-9-10	
NO.	DESCRIPTION	DATE	