


City of Milpitas
PARKING LOT AT N. MAIN ST.
UNDER SR-237 OVERPASS OVERLAY PROJECT
CIP NO. 8162

***RA8**

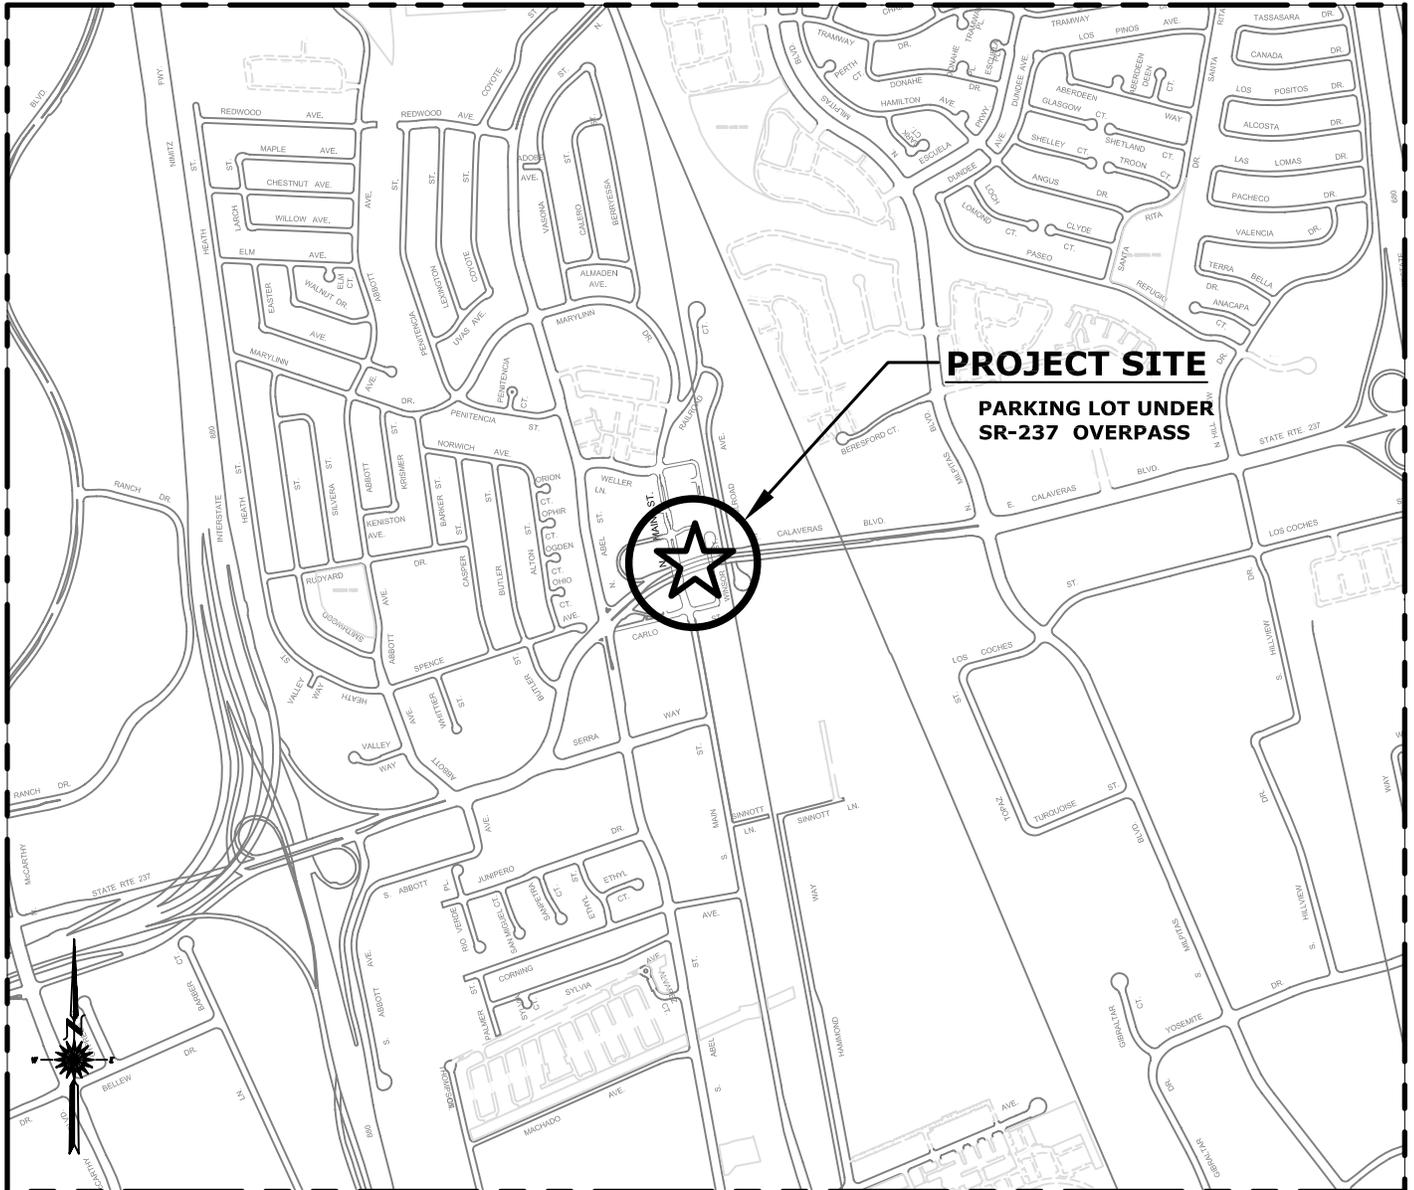

CITY OF MILPITAS VICINITY MAP
(NOT TO SCALE)

SHEET INDEX

145	TITLE SHEET
146	GENERAL NOTES
148	LOCATION MAP
149	PARKING LOT DIG-OUT LOCATION
150	4" BASE REPAIR DETAIL
151	PARKING LOT OVERLAY PLAN
152	WEDGE CUT & CONFORM DETAIL
153	PARKING LOT DELINEATION
154	BLUEPRINT FOR A CLEAN BAY

TITLE SHEET

	Drawn By: <u>NF</u> Date: <u>05/03/11</u>	RECOMMENDED BY: _____ Date: _____ Steve M. Chan, Traffic Engineer	CIP # 8162
	Checked By: <u>SC</u> Date: <u>05/03/11</u>	APPROVED BY: _____ Date: _____ Greg Armendariz, Public Works Director/City Engineer	
	Designed By: <u>JN</u> Date: <u>05/03/11</u>		