


City of Milpitas
SLURRY SEAL PROJECT 2012
CIP NO. 4261

***24**

PROJECT SITE

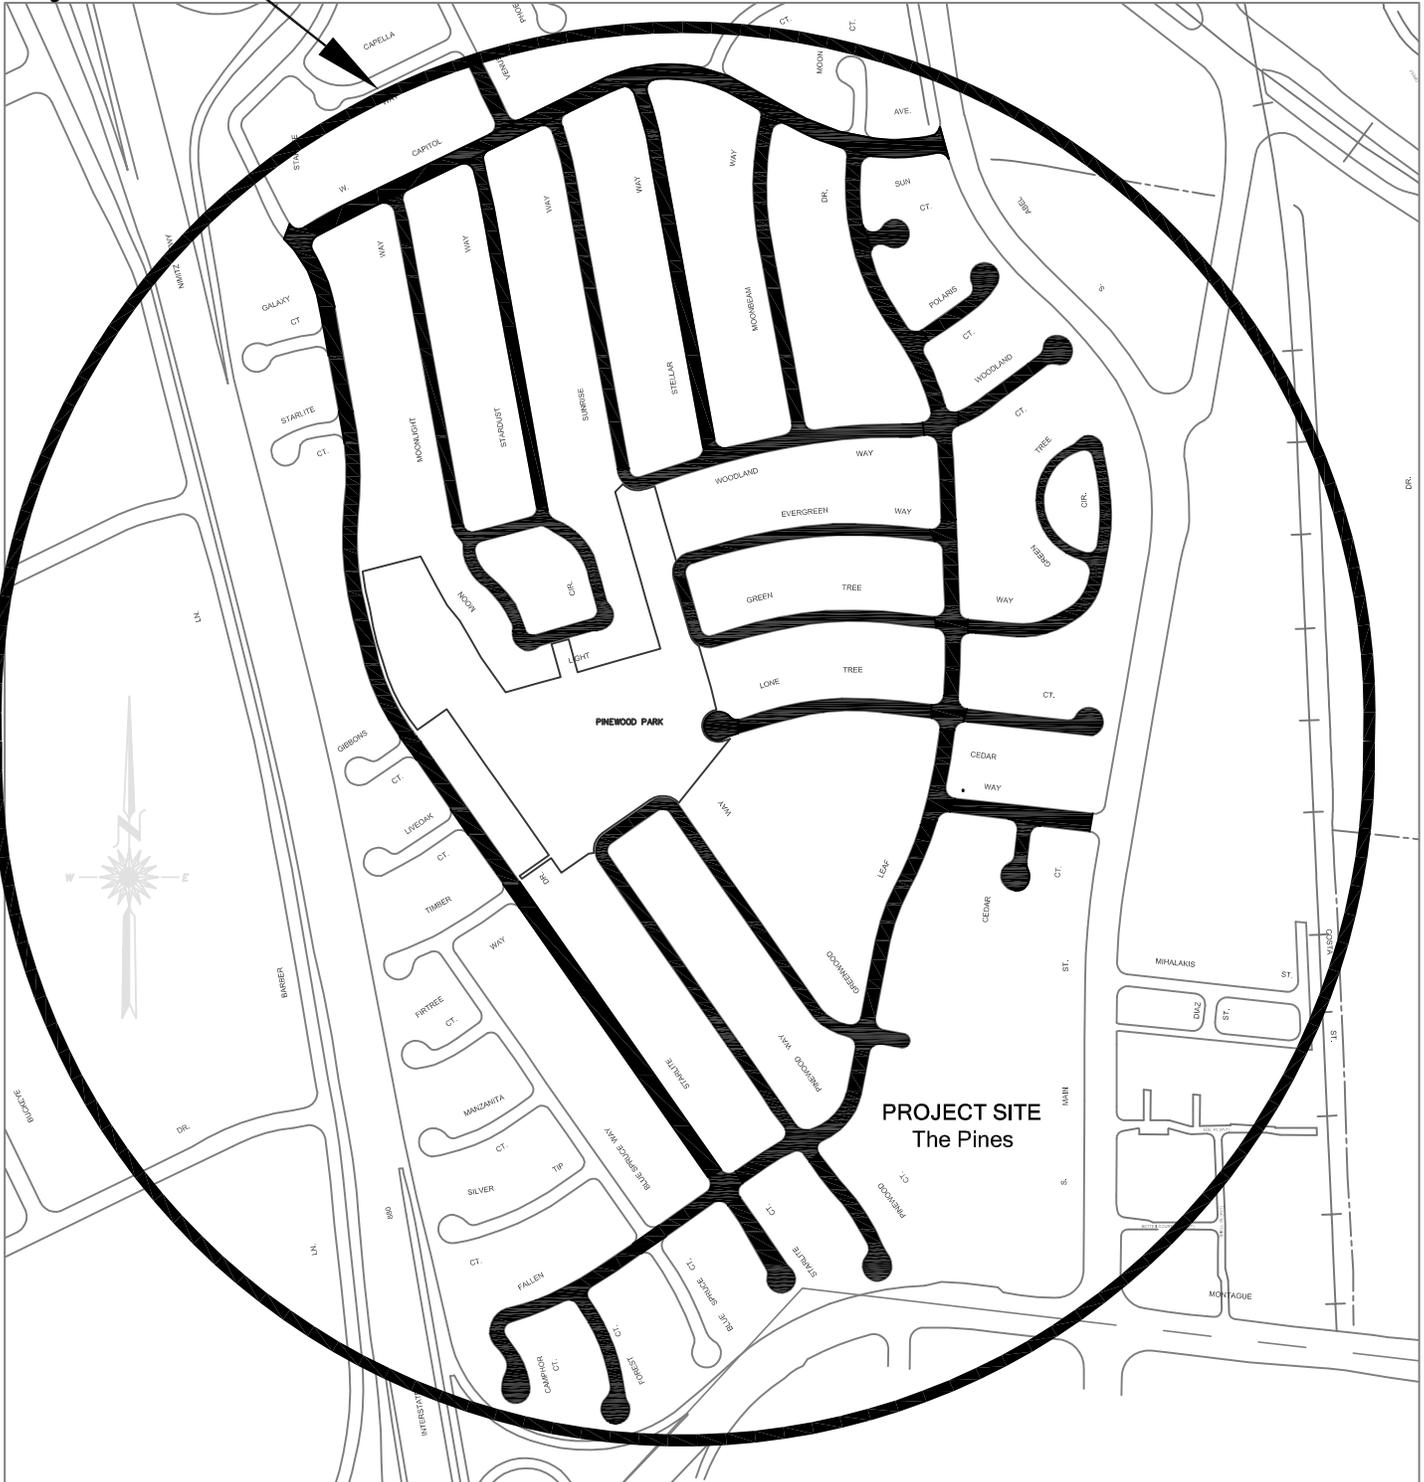

SHEET INDEX

CITY OF MILPITAS VICINITY MAP

1	TITLE SHEET	7-13	DIG-OUT LOCATION
2-3	GENERAL NOTES	14-18	STRIPING PLAN
4	LOCATION MAP	19	STRIPING DETAIL
5	APPROXIMATE AREA	20	BLUE PRINT FOR A CLEAN BAY
6	4" BASE REPAIR DETAIL		

(NOT TO SCALE)

SLURRY SEAL PROJECT 2012
N.T.S.

TITLE SHEET

	Drawn By: <u>JB</u>	Date: <u>06/7/11</u>	RECOMMENDED BY: _____ Date: _____ Steve M. Chan, Traffic Engineer	CIP # 4261 <hr/> SHEET 1
	Checked By: <u>SC</u>	Date: <u>06/7/11</u>	APPROVED BY: _____ Date: _____ Greg Armendariz, Public Works Director Engineer	