


CITY OF MILPITAS

REDEVELOPMENT AREA PAVEMENT RECONSTRUCTION

PROJECT No. 8204

DECEMBER, 2011

***RA9**

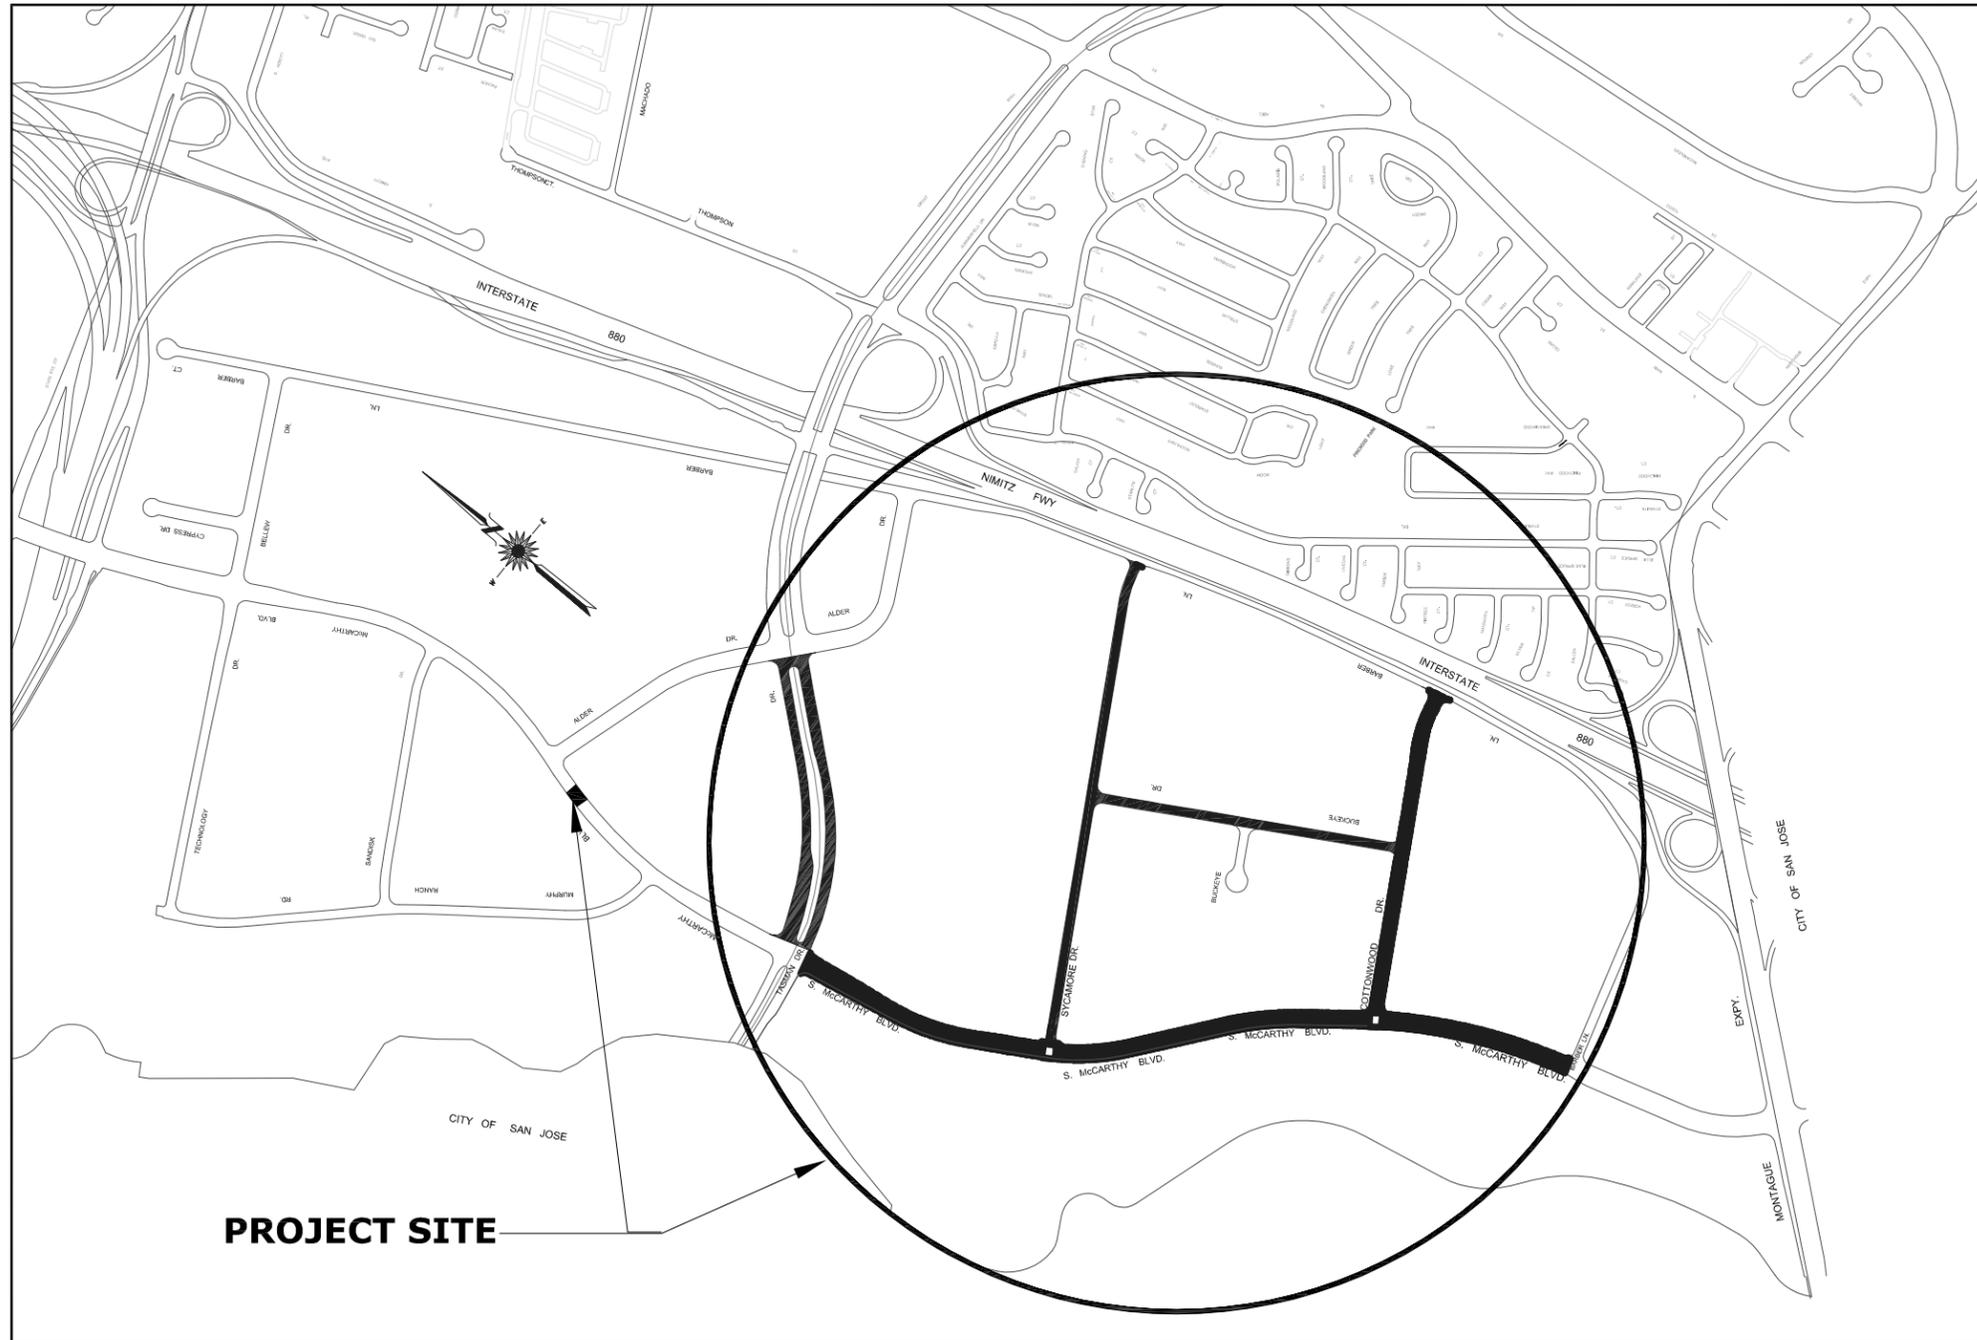

SHEET INDEX

- 01 TITLE SHEET
- 02 PROJECT NOTES
- 03 - 04 QUANTITY SHEETS
- 05 - 07 McCARTHY BLVD
- 08 TASMAN DRIVE
- 09 SYCAMORE DRIVE
- 10 COTTONWOOD DRIVE
- 11 BUCKEYE DRIVE
- 12 - 13 DETAILS
- 14 - 19 STRIPING PLANS
- 20 BLUEPRINT FOR A CLEAN BAY - SWPPP.

TWO DAYS BEFORE YOU DIG

CALL **USA** TOLL FREE
811

PROJECT SITE

<p>Designer's Stamp</p>	<p>Record Drawings</p> <p>Project Engineer: _____ Date: _____</p> <p>Designer: _____ Date: _____</p> <p>Public Works Inspector: _____ Date: _____</p> <p>Public Improvements Initially Accepted by the City Council on: _____</p>	<p>Drawn By: <u>EH</u> Date: <u>12/06/2011</u></p> <p>Checked By: <u>JW</u> Date: <u>12/06/2011</u></p> <p>Designed By: <u>JW</u> Date: <u>12/06/2011</u></p>	<table border="1" style="width: 100%; border-collapse: collapse;"> <thead> <tr> <th style="width: 5%;">Num.</th> <th style="width: 65%;">Description</th> <th style="width: 10%;">Engr. Aprv.</th> <th style="width: 20%;">Date</th> </tr> </thead> <tbody> <tr> <td> </td> <td> </td> <td> </td> <td> </td> </tr> </tbody> </table>	Num.	Description	Engr. Aprv.	Date																		<p style="text-align: center;">CITY OF MILPITAS ENGINEERING DIVISION</p> <p style="text-align: center;">REDEVELOPMENT AREA PAVEMENT RECONSTRUCTION</p> <p>RECOMMENDED FOR BIDDING BY: Steve Erickson, CIP Manager _____ DATE: _____</p> <p>APPROVED FOR BIDDING BY: Greg Armendariz, City Engineer _____ DATE: _____</p>	<p>PROJECT NO. 8204</p> <p>DRAWING NO. TITLE SHT</p> <p>E.P. NO.</p> <p>SCALE: NTS</p> <p>SHEET <u>1</u> OF <u>20</u></p>
Num.	Description	Engr. Aprv.	Date																							