

City of Milpitas

PARK RENOVATION PROJECT 2011 "PATHWAYS"- PINWOOD PARK AND ALBERT AUGUSTINE JR. MEMORIAL PARK
CIP NO. 5091

SHEET INDEX

- 1 TITLE SHEET
- 2 GENERAL NOTES
- 3 CONSTRUCTION DETAILS
- 4-5 ALBERT AUGUSTINE JR. MEMORIAL PARK
- 6-7 PINWOOD PARK
- 8 BLUE PRINT FOR A CLEAN BAY



LEGEND



PROJECT SITES
N.T.S.



PROJECT SITE
ALBERT AUGUSTINE JR.
MEMORIAL PARK

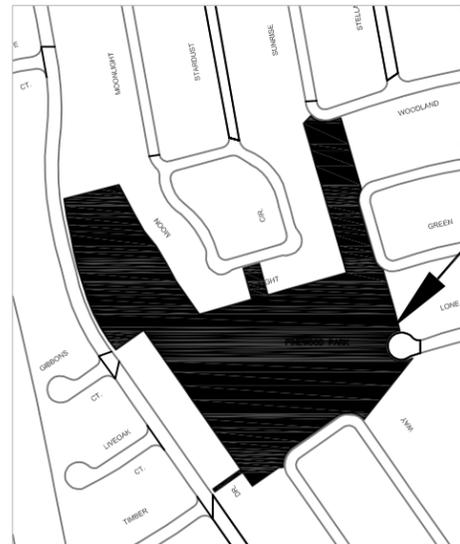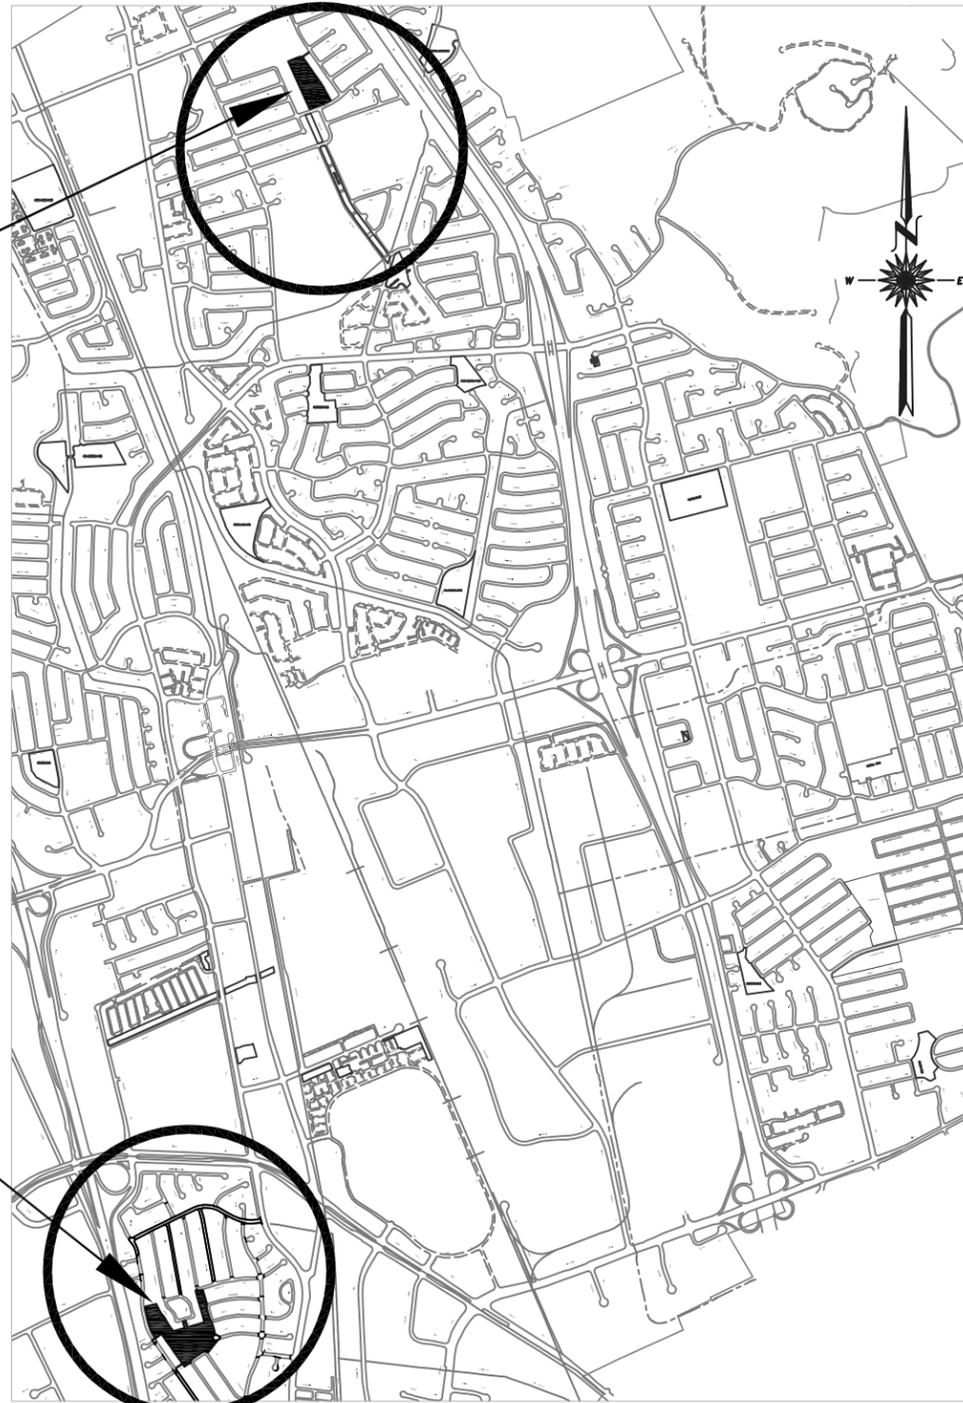

PROJECT SITE
PINWOOD PARK

CITY OF MILPITAS VICINITY MAP
(NOT TO SCALE)

Designer's Name & Address: 	Designer's Stamp 	Record Drawings Project Engineer: _____ Date: _____ Designer: _____ Date: _____ Public Works Inspector: _____ Date: _____ Public Improvements Initially Accepted by the City Council on: _____	Drawn By: FH Date: 04/17/12 Checked By: MB Date: / / 12 Designed By: FH Date: / / 12	<table border="1" style="width: 100%; border-collapse: collapse;"> <thead> <tr> <th colspan="4">Revisions</th> </tr> <tr> <th>Num.</th> <th>Description</th> <th>Engr. Aprv.</th> <th>Date</th> </tr> </thead> <tbody> <tr><td> </td><td> </td><td> </td><td> </td></tr> </tbody> </table>	Revisions				Num.	Description	Engr. Aprv.	Date																													<p>CITY OF MILPITAS ENGINEERING DIVISION</p> <p>TITLE SHEET</p> <p>PARK RENOVATION PROJECT 2011 "PATHWAYS"- PINWOOD PARK AND ALBERT AUGUSTINE JR. MEMORIAL PARK PROJECT NO. 5091</p> <p>APPROVED FOR BIDDING BY: _____ DATE: _____ Greg Armendariz, Public Works Director/City Engineer</p> <p>RECOMMENDED FOR BIDDING BY: _____ DATE: _____ Steve Erickson, CIP Manager</p>	PROJECT NO. 5091 DRAWING NO. 2-XXXX E.P. NO. SCALE: N.T.S. SHEET <u>1</u> OF <u>8</u>
Revisions	
Num.	Description	Engr. Aprv.	Date																																							

*14