

A RESOLUTION OF THE CITY COUNCIL OF THE CITY OF MILPITAS OF INTENTION TO LEVY ASSESSMENTS FOR FISCAL YEAR 2012-2013, APPROVING PRELIMINARY ANNUAL ENGINEER'S REPORT, AND PROVIDING FOR NOTICE OF HEARING FOR LANDSCAPING AND LIGHTING MAINTENANCE ASSESSMENT DISTRICT NO. 98-1

WHEREAS, on May 1, 2012, this Council adopted Resolution No. 8175, A Resolution Directing Preparation of Annual Report for the City of Milpitas Landscaping and Lighting Maintenance Assessment District No. 98-1 (the "Maintenance District"). Pursuant to this Resolution, the Engineer of Work prepared a report in accordance with Section 22565, *et seq.*, of the California Streets and Highways Code (the "Report").

NOW, THEREFORE, the City Council of the City of Milpitas hereby finds, determines, and resolves as follows:

1. The Report has been made, filed with the City Clerk and duly considered by this Council and is hereby deemed sufficient and preliminarily approved. The Report shall stand as the Engineer's Report for all subsequent proceedings under and pursuant to the foregoing Resolution.

2. It is the intention of this Council to levy and collect assessments within the Maintenance District for the fiscal year 2012-2013. Within the Maintenance District, the existing and proposed improvements and any substantial changes proposed to be made to the existing improvements are generally as described on Exhibit "A" attached and by this reference made a part of this Resolution.

3. The Maintenance District consists of the lots and parcels shown on the boundary map of the Maintenance District on file with the City Clerk, and reference is hereby made to such map for further particulars.

4. Reference is hereby made to the Report for a full and detailed description of the Improvements, the boundaries of the Maintenance District and the proposed assessments upon assessable lots and parcels of land within the Maintenance District. The assessment for fiscal year 2012-2013 has not been increased, other than by the application of the annual Consumer Price Index (CPI) escalation.

5. This Council hereby orders that a public hearing shall be held before this Council in the regular meeting place thereof, City Council Chambers, 455 E. Calaveras Boulevard, Milpitas California on Tuesday, June 19, 2012, at the hour of 7:00 o'clock p.m., or as soon thereafter as the matter can be heard, for the purpose of allowing public testimony regarding the proposed assessments for the District and this Council's determination whether the public interest, convenience and necessity requires improvements and this Council's final action upon the Engineer's Report and the assessments therein.

6. Prior to the conclusion of the hearing, any interested person may file a written protest with the City Clerk, or, having previously filed a protest, may file a written withdrawal of that protest. A written protest shall state all grounds of objection. A protest by a property owner shall contain a description sufficient to identify the property owned by such owner.

7. The City Clerk shall cause notice of the hearing to be given by publishing a copy of this Resolution once, at least ten (10) days prior to the date of the hearing above specified, in the Milpitas Post, a newspaper published and circulated in the Maintenance District.

PASSED AND ADOPTED by the City Council of the City of Milpitas this _____ day of _____, by the following vote:

AYES:

NOES:

ABSENT:

ABSTAIN:

ATTEST:

APPROVED:

Mary Lavelle, City Clerk

Jose S. Esteves, Mayor

APPROVED AS TO FORM:

Michael J. Ogaz, City Attorney

EXHIBIT A

**DESCRIPTION OF WORK
LANDSCAPING AND LIGHTING
MAINTENANCE ASSESSMENT DISTRICT NO. 98-1**

LANDSCAPING AND LIGHTING MAINTENANCE ASSESSMENT DISTRICT NO. 98-1 is generally described as a district bounded on the east side by the existing Sinclair Frontage Road, on the west by Berryessa Creek, on the south by the existing commercial development, and on the north by Los Coches Street as shown on the attached diagram.

Maintenance and operation of any or all public landscaping and irrigation improvements adjacent to curbs of the following described streets, including asphalt concrete jogging paths, planter walls, grass berms, and appurtenant irrigation systems; ornamental planting including lawns, shrubs, and trees; including necessary repairs, replacements, water, electric current, spraying, care, supervision, debris removal and all other items of work necessary and incidental for proper maintenance and operation thereof, as set forth with particularity in the Annual Engineer's Report.

The maintenance and operation of and the furnishing of services and materials, as required for the following improvements:

Berryessa Creek

1. A strip of land approximately 510 feet long varying in width from 35 feet to 60 feet along the east bank of Berryessa Creek adjacent to Tract 9018. The improvements include an asphalt concrete jogging path, exercise equipment, and planting and irrigation.

Los Coches Creek


1. A strip of land 812 feet long, 14 feet in width along the south bank of Los Coches Creek adjacent to Tract 9018. The improvements include an asphalt concrete jogging path, exercise equipment, planting and irrigation.
2. A strip of land 5.5 feet wide within the Los Coches Street right-of-way between the back of sidewalk and the right-of-way line along the south side of Los Coches Street between Berryessa Creek and Sinclair Frontage Road. The improvements include planting and irrigation.

Sinclair Frontage Road

1. A strip of land approximately 550 feet long, varying in width from 5.5 feet to 25 feet along the east side of Sinclair Frontage Road, except at the intersection of Cameron Place, between the back of sidewalk and the soundwall. The improvements include planting and irrigation.
2. A parcel on the east side of Sinclair Frontage Road within the Sinclair Frontage Road and Los Coches Street right-of-way, bounded on the east side by the Interstate 680, on the southwest side by the back of sidewalk and on the north side by the Los Coches Street right-of-way line. The improvements include planting and irrigation.

LEGEND

 Landscape Area

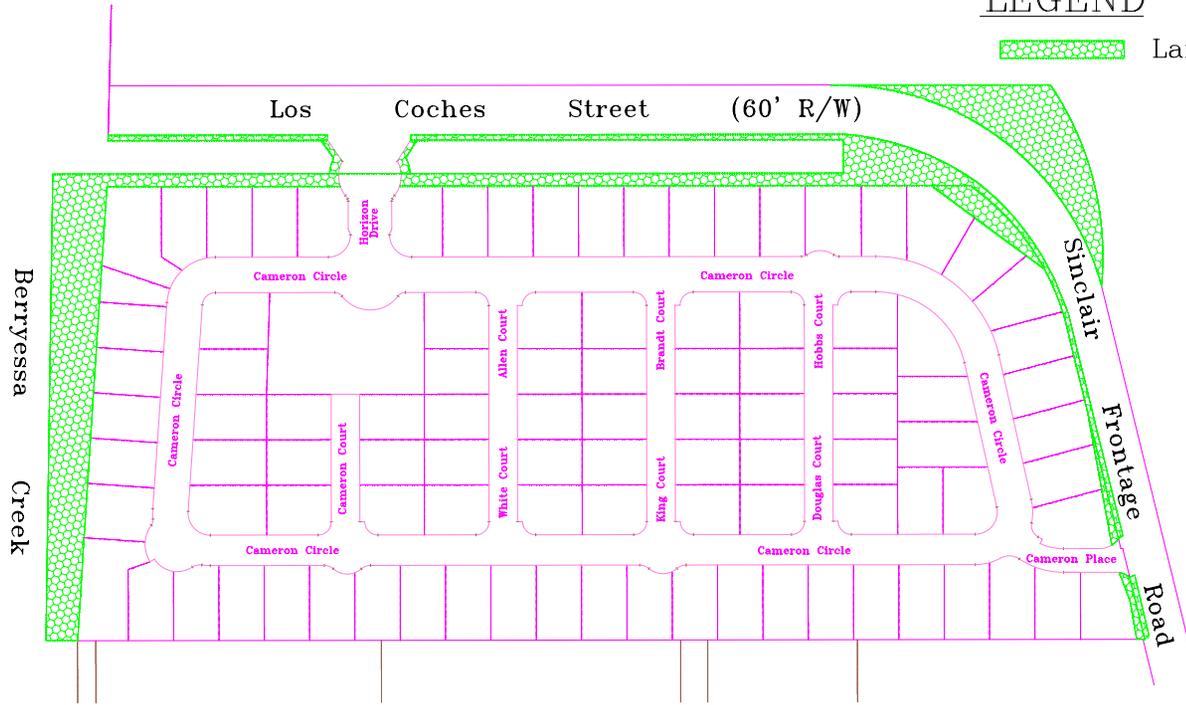

NOT TO SCALE

PART "G" VICINITY MAP

Landscaping and Lighting
Maintenance
Assessment District
No. 98-1

MILPITAS, SANTA CLARA COUNTY, CALIFORNIA

Not to Scale



FISCAL YEAR 2012-2013 PROPOSED

ANNUAL ENGINEER'S REPORT LANDSCAPING AND LIGHTING MAINTENANCE ASSESSMENT DISTRICT NO. 98-1



**CITY OF MILPITAS
CALIFORNIA**

**CITY OF MILPITAS
SANTA CLARA COUNTY
CALIFORNIA**

**ANNUAL ENGINEER'S REPORT
FOR
LANDSCAPING AND LIGHTING
MAINTENANCE ASSESSMENT
DISTRICT NO. 98-1**

FISCAL YEAR 2012-2013

Jose S. Esteves, Mayor

MEMBERS OF THE CITY COUNCIL

Pete McHugh, Vice Mayor
Althea Polanski, Council Member
Debbie Giordano, Council Member
Armando Gomez JR., Council Member

Thomas C. Williams, City Manager
Michael J. Ogaz, City Attorney
Mary Lavelle, City Clerk

Prepared by:

Kathleen Phalen P.E., Acting Public Works Director/City Engineer
Fernando G. Bravo P.E., Principal Civil Engineer,
Land Development Section

TABLE OF CONTENTS

**ANNUAL ENGINEERS REPORT LANDSCAPING AND LIGHTING MAINTENANCE
ASSESSMENT DISTRICT 98-1**

Annual Engineer’s Report P-1
Exhibit A Description of Work..... P-2
Part A – Plans and Specifications P-4
Part B – Annual Budget..... P-5
Part C – Assessment Roll P-6
Part D – Method of Assessment P-9
Part E – Property Ownership List..... P-10
Engineer’s Report Certificates P-19
Part F - Figure 1: Assessment Diagram..... P-20
Part G - Figure 2: Vicinity Map P-21

ANNUAL ENGINEER'S REPORT
LANDSCAPING AND LIGHTING
MAINTENANCE ASSESSMENT
DISTRICT NO. 98-1

Kathleen Phalen, Engineer of Work for Landscaping and Lighting Maintenance Assessment District No. 98-1, City of Milpitas, Santa Clara County, California, makes this report, as directed by the City Council, pursuant to Section 22585 of the Streets and Highways Code.

The improvements which are the subject of this report are briefly described on the attached Exhibit A.

This report consists of seven parts, as follows:

PART A- Plans and specifications for the improvements to be maintained and operated are filed with the City Clerk. Although separately bound, the plans and specifications are a part of this report and are included in it by reference.

PART B- An estimate of the cost of the improvements to be maintained or operated.

PART C- An assessment of the estimated cost of the improvement to be maintained or operated on each benefited parcel of land within the assessment district.

PART D- A statement of the method by which the undersigned has determined the amount proposed to be assessed against each parcel.

PART E- A list of the names and addresses of the owners of the real property within this assessment district, as shown on the last equalized assessment roll for taxes, or as known to the Clerk.

PART F- A diagram showing all of the parcels of real property within this assessment district. The diagram is keyed to the Assessment Roll by assessment number.

PART G- A vicinity map showing the landscape areas.

Respectfully submitted,

Kathleen Phalen, Engineer of Work
RCE No. 56001 Exp. 12/31/12

EXHIBIT A

DESCRIPTION OF WORK LANDSCAPING AND LIGHTING MAINTENANCE ASSESSMENT DISTRICT NO. 98-1

LANDSCAPING AND LIGHTING MAINTENANCE ASSESSMENT DISTRICT NO. 98-1 is generally described as a district bounded on the east side by the existing Sinclair Frontage Road, on the west by Berryessa Creek, on the south by the existing commercial development, and on the north by Los Coches Street as shown on the attached figure 1 and figure 2.

Maintenance and operation of any or all public landscaping and irrigation improvements adjacent to curbs of the following described streets, including asphalt concrete jogging paths, planter walls, grass berms, and appurtenant irrigation systems; ornamental planting including lawns, shrubs, and trees; including necessary repairs, replacements, water, electric current, spraying, care, supervision, debris removal and all other items of work necessary and incidental for proper maintenance and operation thereof.

All additions, improvements and enlargements thereto which may hereafter be made on the following described work:

Berryessa Creek

A strip of land approximately 510 feet long varying in width from 35 feet to 60 feet along the east bank of Berryessa Creek adjacent to Tract 9018. The improvements include an asphalt concrete jogging path, exercise equipment, planting and irrigation.

Los Coches Creek:

1. A strip of land 812 feet long, 14 feet in width along the south bank of Los Coches Creek adjacent to Tract 9018. The improvements include an asphalt concrete jogging path, exercise equipment, planting and irrigation.
2. A strip of land 5.5 feet wide within the Los Coches Street right-of-way between the back of sidewalk and the right-of-way line along the south side of Los Coches Street between Berryessa Creek and Sinclair Frontage Road. The improvements include planting and irrigation.

Sinclair Frontage Road

1. A strip of land approximately 550 feet long, varying in width from 5.5 feet to 25 feet along the west side of Sinclair Frontage Road, except at the intersection of Cameron Place, between the back of sidewalk and the soundwall. The improvements include planting and irrigation.
2. A parcel on the east side of Sinclair Frontage Road within the Sinclair Frontage Road and Los Coches Street right-of-way, bounded on the east side by the Interstate 680, on the southwest side by the back of sidewalk and on the north side by the Los Coches Street right-of-way line. The improvements include planting and irrigation.

PART A

Plans and specifications for the improvements to be maintained and operated are filed with the City Clerk. Although separately bound, the plans and specifications are a part of this report and are included in it by reference.

LANDSCAPING AND LIGHTING MAINTENANCE ASSESSMENT DISTRICT
LMD 98-1
2012-2013 FISCAL YEAR
SINCLAIR HORIZON

PART B- ANNUAL BUDGET

LANDSCAPING, LIGHTING & IRRIGATION	2011-2012 Budgeted	2012-2013 Proposed
A. Personnel Costs	\$ 26,708.00	\$ 25,400.00
B. Contractual Services	\$ 3,503.00	\$ 10,000.00
C. Capital Equipment	\$ -	\$ -
D. Supplies	\$ 2,097.00	\$ 2,700.00
E. Utilites (Water, Electricity) Costs	\$ 5,031.00	\$ 7,000.00
TOTAL PROJECT ANNUAL COST	\$ 37,339.00	\$ 45,100.00
Prior Year Fund Balance	\$ 79,687.00	\$ 60,781.00
TOTAL AMOUNT TO BE ASSESSED	\$ 35,847.00	\$ 36,591.24
Ending Fund Balance	\$ 78,195.00	\$ 52,272.24

*** Required to maintain \$17,600 Reserve**

**LANDSCAPING AND LIGHTING MAINTENANCE ASSESSMENT DISTRICT
LMD 98-1
2012-2013 FISCAL YEAR
SINCLAIR HORIZON**

PART C- ASSESSMENT ROLL

Assessment Diagram No.	Assessor's Parcel No.	Assessment
1	086-48-001	\$373.38
2	086-48-002	\$373.38
3	086-48-003	\$373.38
4	086-48-004	\$373.38
5	086-48-005	\$373.38
6	086-48-006	\$373.38
7	086-48-007	\$373.38
8	086-48-008	\$373.38
9	086-48-009	\$373.38
10	086-48-010	\$373.38
11	086-48-011	\$373.38
12	086-48-012	\$373.38
13	086-48-013	\$373.38
14	086-48-014	\$373.38
15	086-48-015	\$373.38
16	086-48-016	\$373.38
17	086-48-017	\$373.38
18	086-48-018	\$373.38
19	086-48-019	\$373.38
20	086-48-020	\$373.38
21	086-48-021	\$373.38
22	086-48-022	\$373.38
23	086-48-023	\$373.38
24	086-48-024	\$373.38
25	086-48-025	\$373.38
26	086-48-026	\$373.38
27	086-48-027	\$373.38
28	086-48-028	\$373.38
29	086-48-029	\$373.38
30	086-48-030	\$373.38
31	086-48-031	\$373.38
32	086-48-032	\$373.38
33	086-48-033	\$373.38

Assessment Diagram No.	Assessor's Parcel No.	Assessment
34	086-48-034	\$373.38
35	086-48-035	\$373.38
36	086-48-036	\$373.38
37	086-48-037	\$373.38
38	086-48-038	\$373.38
39	086-48-039	\$373.38
40	086-48-040	\$373.38
41	086-48-041	\$373.38
42	086-48-042	\$373.38
43	086-48-043	\$373.38
44	086-48-044	\$373.38
45	086-48-045	\$373.38
46	086-48-046	\$373.38
47	086-48-047	\$373.38
48	086-48-048	\$373.38
49	086-48-049	\$373.38
50	086-48-050	\$373.38
51	086-48-051	\$373.38
52	086-48-052	\$373.38
53	086-48-053	\$373.38
54	086-48-054	\$373.38
55	086-48-055	\$373.38
56	086-48-056	\$373.38
57	086-48-057	\$373.38
58	086-48-058	\$373.38
59	086-48-059	\$373.38
60	086-48-060	\$373.38
61	086-48-061	\$373.38
62	086-48-062	\$373.38
63	086-48-063	\$373.38
64	086-48-064	\$373.38
65	086-48-065	\$373.38
66	086-48-066	\$373.38
67	086-48-067	\$373.38
68	086-48-068	\$373.38
69	086-48-069	\$373.38
70	086-48-070	\$373.38
71	086-48-071	\$373.38
72	086-48-072	\$373.38
73	086-48-073	\$373.38
74	086-48-074	\$373.38
75	086-48-075	\$309.48
76	086-48-076	\$309.48

Assessment Diagram No.	Assessor's Parcel No.	Assessment
75	086-48-075	\$373.38
76	086-48-076	\$373.38
77	086-48-077	\$373.38
78	086-48-078	\$373.38
79	086-48-079	\$373.38
80	086-48-080	\$373.38
81	086-48-081	\$373.38
82	086-48-082	\$373.38
83	086-48-083	\$373.38
84	086-48-084	\$373.38
85	086-48-085	\$373.38
86	086-48-086	\$373.38
87	086-48-087	\$373.38
88	086-48-088	\$373.38
89	086-48-089	\$373.38
90	086-48-090	\$373.38
91	086-48-091	\$373.38
92	086-48-092	\$373.38
93	086-48-093	\$373.38
94	086-48-094	\$373.38
95	086-48-095	\$373.38
96	086-48-096	\$373.38
97	086-48-097	\$373.38
98	086-48-098	\$373.38
Total		\$36,591.24

PART D

METHOD OF ASSESSMENT
LANDSCAPING AND LIGHTING MAINTENANCE
ASSESSMENT DISTRICT NO. 98-1

All parcels in the District on which residential dwelling will be constructed specially benefit from the improvements to an equivalent extent. These parcels are therefore assessed on a per lot basis for the maintenance and operation of the Landscaping and Lighting Maintenance assessment District No. 98-1, including incidentals and appurtenances, and shall include all the costs of maintenance and/or operating the improvements.

Due to the location of the improvements within the District and the relative geographic isolation of the district within the City, the general benefit derived from the improvements is minimal and is determined to be less than 10% of the total benefit resulting therefrom. The current owner of all of the parcels within the District made a one time cash contribution in the amount of \$31,252.00, the value of which over time will exceed the proportional general benefit resulting from the improvements.

The Assessments shown in this Engineer's Report are the amount for Fiscal Year 2002-2003. These amounts shall increase in the U.S. Department of Labor, Bureau of Labor Statistics, Consumer Price Indexes, Pacific Cities and U.S. City Average, San Francisco-Oakland-San Jose from April 1, 1998 to April 1 of the year following the year of assessment.

Any properly owner who feels that the amount of their assessment is in error as a result of incorrect information being used to apply the foregoing method of spread, may file an appeal with the Finance Director of the City. Any such appeal is limited to correction of an assessment during the then current year or, if before July 1, the upcoming fiscal year. Upon the filing of any such appeal, the Finance Director shall promptly review the information provided by the property owner and if he finds that the assessment should be modified, he shall have the authority to make appropriate changes in the assessment roll. If any such changes are approved after the assessment roll has been filed with the County for collection, the Finance Director is authorized to refund to the property owner the amount of any approved reduction.

**LMD 98-1
2012-2013 FISCAL YEAR
SINCLAIR HORIZON**

PART E- PROPERTY OWNERSHIP LIST

ASSESSMENT DIAGRAM NUMBER	ASSESSOR'S PARCEL NUMBER	OWNER
1	86-48-001	HUYNH CONNIE C AND NGUYEN HUNG 872 CAMERON CL MILPITAS, CA 95035
2	86-48-002	DAM MIKE MINH CHI AND JAMIE LO TRUSTEE 868 CAMERON CIR MILPITAS, CA 95035
3	86-48-003	SANTIAGO SIMON AND RACHEL 864 CAMERON CL MILPITAS, CA 95035
4	86-48-004	GDK ENTERPRISE LLC 670 SAN ANTONIO RD UNIT 15 PALO ALTO, CA 94306
5	86-48-005	NOGUERA ALEX D AND GUTIERREZ-NOGUERA MARLI 856 CAMERON CL MILPITAS, CA 95035
6	86-48-006	KEMPIS BENJAMIN S AND EVANGELINE Q TRUSTEE 1836 Morrile Ave San Jose, CA 95132
7	86-48-007	SHILEDAR ADITYA AND BADHE PRIYA P 848 CAMERON CL MILPITAS, CA 95035
8	86-48-008	HAU CHARLIE W AND HAN TRACY 844 CAMERON CL MILPITAS, CA 95035
9	86-48-009	LAM TUAN AND NGUYEN YEN N 840 CAMERON CL MILPITAS, CA 95035
10	86-48-010	VU JOSEPH ANH AND TRAN YENLINH T 561 SHELLEY CT MILPITAS, CA 95035

ASSESSMENT DIAGRAM NUMBER	ASSESSOR'S PARCEL NUMBER	OWNER
11	86-48-011	GUTIERREZ ALEJANDRO J AND SOLITA A 832 CAMERON CL MILPITAS, CA 95035
12	86-48-012	ECAL ERLINDA E AND GEORGE E 828 CAMERON CL MILPITAS, CA 95035
13	86-48-013	DELA CRUZ DALE E AND JEANETTE M 824 CAMERON CL MILPITAS, CA 95035
14	86-48-014	RAMOS DIEGO AND SANDY 820 CAMERON CL MILPITAS, CA 95035
15	86-48-015	NGUYEN TUNG AND LAC 816 CAMERON CL MILPITAS, CA 95035
16	86-48-016	LADLE GORDON B AND MARICAR C 812 CAMERON CL MILPITAS, CA 95035
17	86-48-017	JACKSON PAUL K AND BRITTON-JACKSON VIVIAN 808 CAMERON CL MILPITAS, CA 95035
18	86-48-018	CAO MICHAEL T AND TAM VUONG 804 CAMERON CL MILPITAS, CA 95035
19	86-48-019	MIGUELINO OSCAR T JR AND JUDY Y 800 CAMERON CL MILPITAS, CA 95035
20	86-48-020	NGUYEN HA AND BUI THUAN 1004 CAMERON PL MILPITAS, CA 95035
21	86-48-021	TRAN KENNETH L AND LENA L TRUSTEE 1000 CAMERON PL MILPITAS, CA 95035
22	86-48-022	AGBUYA ALBERT P AND AMORFINA G TRUSTEE 996 CAMERON PL MILPITAS, CA 95035

ASSESSMENT DIAGRAM NUMBER	ASSESSOR'S PARCEL NUMBER	OWNER
23	86-48-023	PATEL BHUSHAN AND AARTI M 992 CAMERON CL MILPITAS, CA 95035
24	86-48-024	KOH CHENG-CHEE ET AL 175 HOBBS CT MILPITAS, CA 95035
25	86-48-025	GADIGE BHASKAR V AND HIMABINDU 984 CAMERON CIR MILPITAS, CA 95035
26	86-48-026	AGARWAL SHIV AND TAYAL MANISHA 980 CAMERON CL MILPITAS, CA 95035
27	86-48-027	NARVAEZ HOWARD M ET AL 976 CAMERON CL MILPITAS, CA 95035
28	86-48-028	LEUNG PAUL K AND NANCY M 972 CAMERON CL MILPITAS, CA 95035
29	86-48-029	TRAN MICHAEL AND TIFFANY 968 CAMERON CL MILPITAS, CA 95035
30	86-48-030	WU XILONG AND YU ZHEBIN TRUSTEE LANE 168 HONG QIAO RD SHANGHAI, CHINA 200030
31	86-48-031	WONG IRENE TRUSTEE 960 CAMERON CIR MILPITAS, CA 95035
32	86-48-032	WONG IDA 956 CAMERON CL MILPITAS, CA 95035
33	86-48-033	RAGHUNATHA SWAROOP AND PADUBIDRI LALITHA BH 952 CAMERON CL MILPITAS, CA 95035
34	86-48-034	LEON JOSE GUADALUPE S AND MARIA O 948 CAMERON CL MILPITAS, CA 95035

ASSESSMENT DIAGRAM NUMBER	ASSESSOR'S PARCEL NUMBER	OWNER
35	86-48-035	YAU TIMOTHEUS AND PEGGY 944 CAMERON CL MILPITAS, CA 95035
36	86-48-036	VOLADRI RAMA K AND GURJAL MANI R 940 CAMERON CL MILPITAS, CA 95035
37	86-48-037	CHU WEI MUN 936 CAMERON CL MILPITAS, CA 95035
38	86-48-038	AGRAWAL RAKESH AND KANSAL ESHA 932 CAMERON CIR MILPITAS, CA 95035
39	86-48-039	DUNN ERIC J AND BUI TRANG THI THUY 928 CAMERON CL MILPITAS, CA 95035
40	86-48-040	MUNE DEREK AND LEE TERRI L 2301 MARKHAM AV MILPITAS, CA 95035
41	86-48-041	AGGARWAL RAHUL AND SHELLY 920 CAMERON CL MILPITAS, CA 95035
42	86-48-042	RAO QIZHOU AND SHAN MENGWEN 916 CAMERON CL MILPITAS, CA 95035
43	86-48-043	LOW NEE-LOONG AND OH BEE-BEE 50 HUME AVE SINGAPORE 596229
44	86-48-044	VOGETY RAMANAGOPAL V AND VEDANTAM KANYALAKS 908 CAMERON CL MILPITAS, CA 95035
45	86-48-045	MAI BRIAN CHI ET AL 904 CAMERON CL MILPITAS, CA 95035
46	86-48-046	DO KHAN AND NGUYEN THU K TRUSTEE 900 CAMERON CL MILPITAS, CA 95035

ASSESSMENT DIAGRAM NUMBER	ASSESSOR'S PARCEL NUMBER	OWNER
47	86-48-047	TSAI JULIE Y ET AL 896 CAMERON CL MILPITAS, CA 95035
48	86-48-048	HU HUIJUN L ET AL 892 CAMERON CL MILPITAS, CA 95035
49	86-48-049	PEI NICHOLAS 888 CAMERON CL MILPITAS, CA 95035
50	86-48-050	WANG RONG AND GAO YUJIE ET AL 884 CAMERON CL MILPITAS, CA 95035
51	86-48-051	LY PETER T 880 CAMERON CL MILPITAS, CA 95035
52	86-48-052	WONG JAMES 876 CAMERON CL MILPITAS, CA 95035
53	86-48-053	FANG XIONG AND WANG QING 717 DE SOTO DR PALO ALTO, CA 94303-2807
54	86-48-054	LAN DI AND CAO RONG 903 CAMERON CL MILPITAS, CA 95035
55	86-48-055	LAM RONNY AND JULIE TRAN 98 PIEDMONT RD MILPITAS, CA 95035
56	86-48-056	ZHOU GUO QUAN AND LIU XIN 911 CAMERON CL MILPITAS, CA 95035
57	86-48-057	JANDHYALA GOPIKRISHNA AND AKELLA SIREESHA R 915 CAMERON CL MILPITAS, CA 95035
58	86-48-058	DUGYALA ANURADHA 211 CAMERON CT MILPITAS, CA 95035

ASSESSMENT DIAGRAM NUMBER	ASSESSOR'S PARCEL NUMBER	OWNER
59	86-48-059	AU JONSON C AND OR SOPHIA YUK YU 46834 LONSDALE CT FREMONT, CA 94539
60	86-48-060	WONG CARMEN ET AL 195 CAMERON CT MILPITAS, CA 95035
61	86-48-061	BASANI SHAILESH AND SUPRIYA 200 CAMERON CT MILPITAS, CA 95035
62	86-48-062	LIU LISA AND LEE ANDREW 208 CAMERON CT MILPITAS, CA 95035
63	86-48-063	AZALI ALBERTUS H AND TUNGGAL WENDA 216 CAMERON CT DUGYALA ANURADHA
64	86-48-064	NIGAM AJAY AND ANJULA TRUSTEE 207 WHITE CT MILPITAS, CA 95035
65	86-48-065	KOMATSU HIROYUKI AND MIKA 199 WHITE CT MILPITAS, CA 95035
66	86-48-066	PONNUSWAMY SENTHILKUMAR AND BHUVANAMBIGAI T 5253 GROSSETO CT SAN JOSE, CA 95138
67	86-48-067	BIALA CHARITO M AND FE T 476 LOCH LOMOND CT MILPITAS, CA 95035
68	86-48-068	NITAFAN DEMETRIO B AND CECILIA C 175 ALLEN CT MILPITAS, CA 95035
69	86-48-069	NGUYEN THANG T AND TANYA V 180 ALLEN CT MILPITAS, CA 95035
70	86-48-070	VO JASMINE AND HUYNH QUANG M 188 ALLEN CT MILPITAS, CA 95035

ASSESSMENT DIAGRAM NUMBER	ASSESSOR'S PARCEL NUMBER	OWNER
71	86-48-071	PATEL GITA V TRUSTEE 196 WHITE CT MILPITAS, CA 95035
72	86-48-072	FENG HAIJUN AND ZHONG WEIHONG 204 WHITE CT MILPITAS, CA 95035
73	86-48-073	SUN LI AND XUE WEI 212 WHITE CT MILPITAS, CA 95035
74	86-48-074	OO KENNETH THET ZIN 203 KING CT MILPITAS, CA 95035
75	86-48-075	PRABHU VIVEK R AND TEJWANI SUNITA 195 KING CT MILPITAS, CA 95035
76	86-48-076	HSIAO JEFF C AND NGUYEN ANGELA T 187 KING CT MILPITAS, CA 95035
77	86-48-077	CHIN MICHAEL AND MARY TRUSTEE PO BOX 360154 MILPITAS, CA 95036
78	86-48-078	TRUONG PHILLIP TRUSTEE P.O. BOX 360249 MILPITAS, CA 95036
79	86-48-079	XIONG XIANGDONG AND YEE VICKY 176 BRANDT CT MILPITAS, CA 95035
80	86-48-080	EDUSADA ROMEO D AND EMMA R 184 BRANDT CT MILPITAS, CA 95035
81	86-48-081	ARUNACHALAM SARAVANAN 192 KING CT MILPITAS, CA 95035
82	86-48-082	LI GANG AND MA NAN 200 KING CT MILPITAS, CA 95035
83	86-48-083	DESAI DILAN AND TARUNA 208 KING CT MILPITAS, CA 95035

ASSESSMENT DIAGRAM NUMBER	ASSESSOR'S PARCEL NUMBER	OWNER
84	86-48-084	DESAI RAJENDRA J AND PRATIMA R 199 DOUGLAS CT MILPITAS, CA 95035
85	86-48-085	ZHAO QIANG JIMMY AND YUO JENNY BIN 191 DOUGLAS CT MILPITAS, CA 95035
86	86-48-086	NOMOTO TAKEO AND TONG ALEXANDRA QUINLAM 183 DOUGLAS CT MILPITAS, CA 95035
87	86-48-087	PIERCE BRAD A AND KOH CHENG-CHEE TRUSTEE 175 HOBBS CT MILPITAS, CA 95035
88	86-48-088	AHUJA SUMEET 167 HOBBS CT MILPITAS, CA 95035
89	86-48-089	DEVADAS MANJUNATH AND KARVETI HEMALATHA 174 HOBBS CT MILPITAS, CA 95035
90	86-48-090	LIEU TONY AND TIFFANY 182 HOBBS CT MILPITAS, CA 95035
91	86-48-091	HO HOWARD AND LUU IVY TRUSTEE 190 DOUGLAS CT MILPITAS, CA 95035
92	86-48-092	LIM PERRY F AND DIXIE M TRUSTEE 198 DOUGLAS CT MILPITAS, CA 95035-0000
93	86-48-093	TANG YANG AND LU COURTNI E 206 DOUGLAS CT MILPITAS, CA 95035-0000
94	86-48-094	QUANG TONY D 533 DELDRIN CT SAN RAMON, CA 94582
95	86-48-095	SINGLA SANJEEV K AND ANITA 3298 VIN SANTO LN SAN JOSE, CA 95148

ASSESSMENT DIAGRAM NUMBER	ASSESSOR'S PARCEL NUMBER	OWNER
96	86-48-096	CORRE EVELYN AND VIRGILIO S 811 CAMERON CL MILPITAS, CA 95035-0000
97	86-48-097	ANNADATA ANIL K AND VEEPURI SRAVANTHI 815 CAMERON CL MILPITAS, CA 95035-0000
98	86-48-098	NGO MARVIN AND QUACH EMILY HUE 831 CAMERON CL MILPITAS, CA 95035-0000

**ENGINEER'S REPORT
LANDSCAPING AND LIGHTING
MAINTENANCE ASSESSMENT DISTRICT NO. 98-1
FISCAL YEAR 2011-2012**

CERTIFICATES

I HEREBY CERTIFY that the enclosed Engineer's Report, together with Assessment Diagram thereto attached, was filed with me on the 5th day of June, 2012.

Mary Lavelle, City Clerk
City of Milpitas
Santa Clara County, California
By: _____

I have prepared this Engineer's Report and do hereby certify that the amounts set forth in the Engineer's Estimate on Part B hereof entitled "assessment", and the individual amounts of the Assessment Roll on Part C herein, have been computed by me in accordance with the order of the City Council of the City of Milpitas, adopted on the 1st day of May, 2012.

Kathleen Phalen, Engineer of Work
By: _____

I HEREBY CERTIFY that the enclosed Engineer's Report, together with Assessment and Assessment Diagram thereto attached, was approved and confirmed by the City Council of the City of Milpitas, Santa Clara County, California, on the 19th day of June, 2012, by Resolution No. ____.


Mary Lavelle, City Clerk
City of Milpitas
Santa Clara County, California
By: _____

I HEREBY CERTIFY that the Assessment and Assessment Diagram, was filed with the County Auditor of the County of Santa Clara, on the 29th day of June, 2012.

Mary Lavelle, City Clerk
City of Milpitas
Santa Clara County, California
By: _____

LEGEND

 Landscape Area

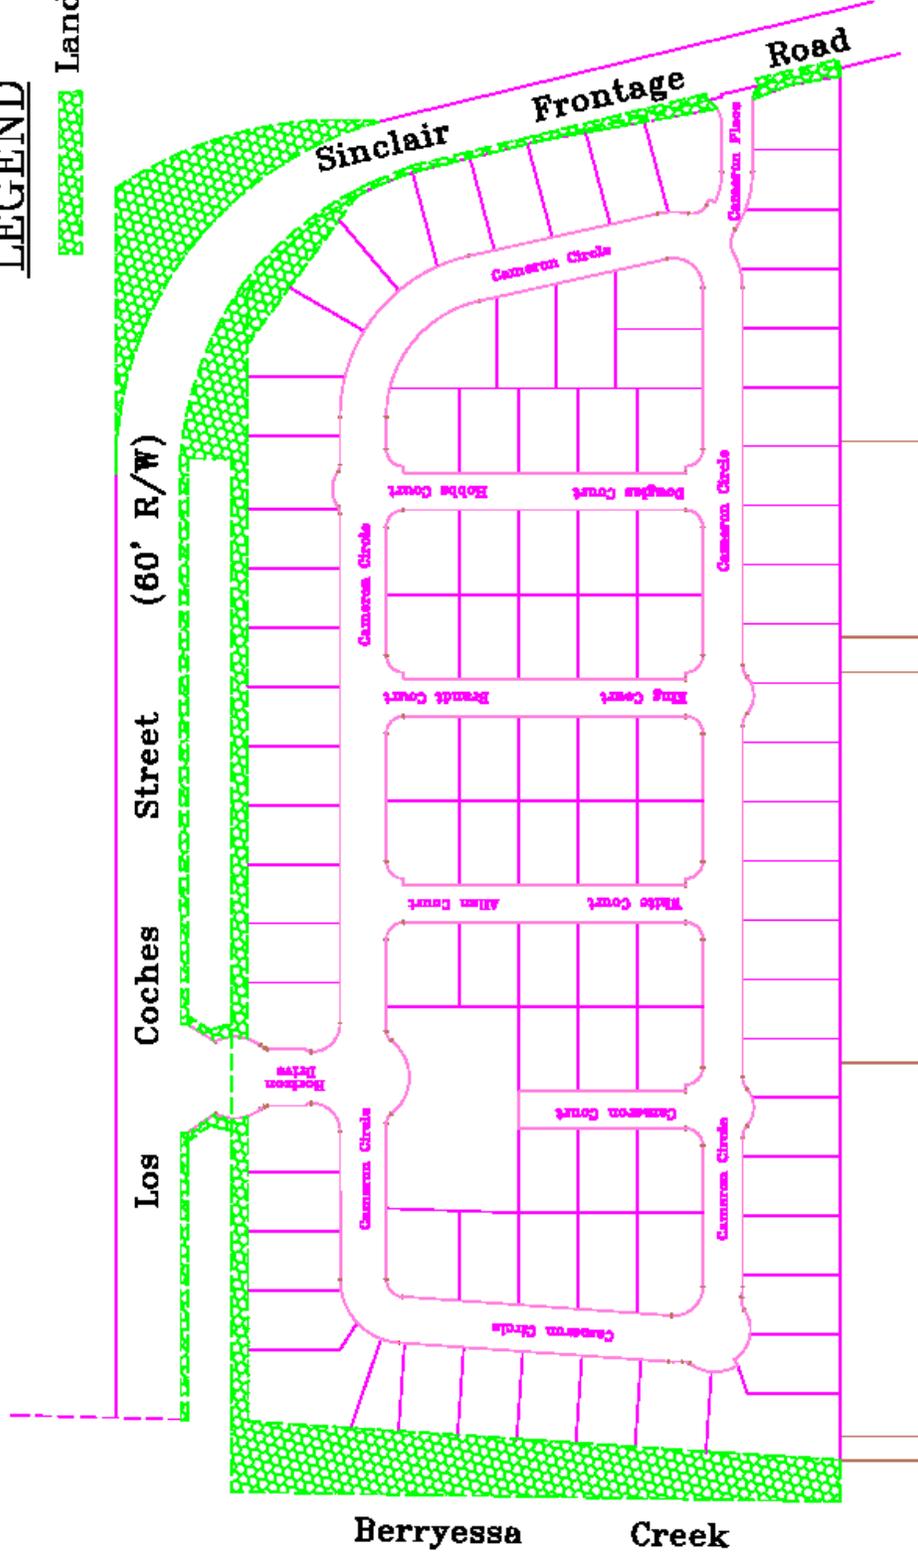

NOT TO SCALE

Figure 2

PART "G" VICINITY MAP	Landscaping and Lighting Maintenance Assessment District No. 98-1	Not to Scale
	MOUNTAIN VIEW, SANTA CLARA COUNTY, CALIFORNIA	