



**CITY OF MILPITAS  
STREET RESURFACING PROJECT 2013  
STREET CAPE AND SLURRY SEAL PROJECT NO. 4254 and 4268 \*14**

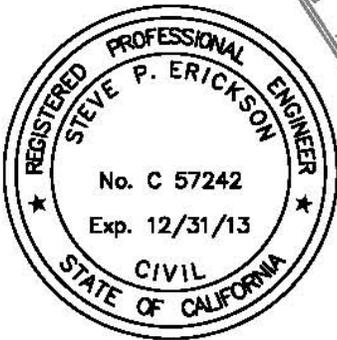

**PROJECT SITE**

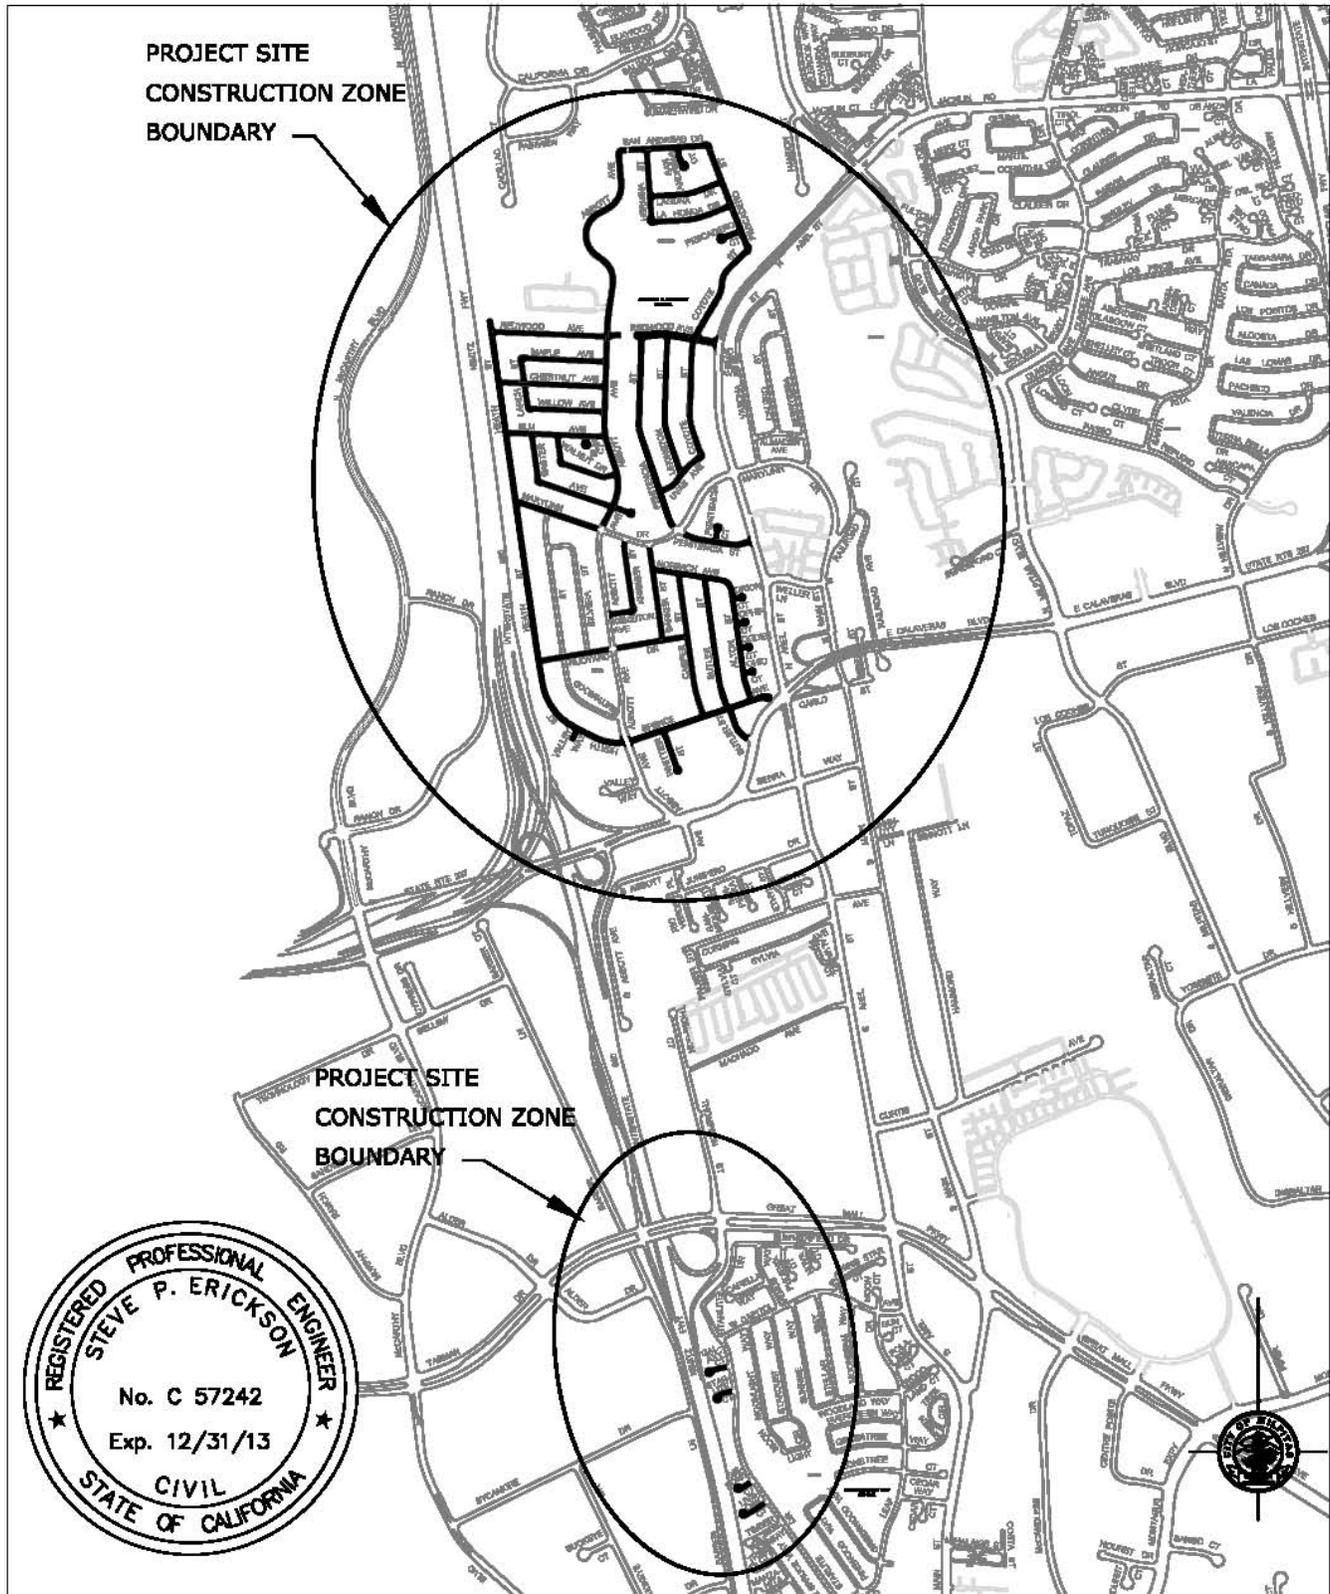

Drawn By: NF Date: 5/07/2013  
 Check By: SC Date: 5/07/2013  
 Designed By: JN Date: 5/07/2013

RECOMMENDED BY: \_\_\_\_\_  
 Steve P. Erickson, CIP Manager

APPROVED BY: \_\_\_\_\_  
 Kathleen Phalen, Acting Public Works Director/  
 City Engineer

Project No.  
 4254 & 4268

Scale:  
 N. T. S.

Sheet No.  
 1 of 47