



LOCAL

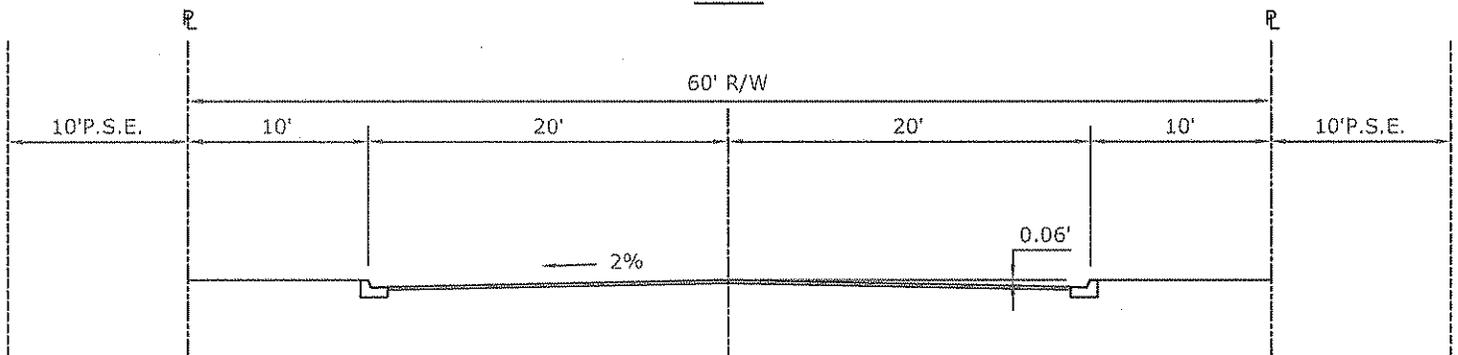

COLLECTOR

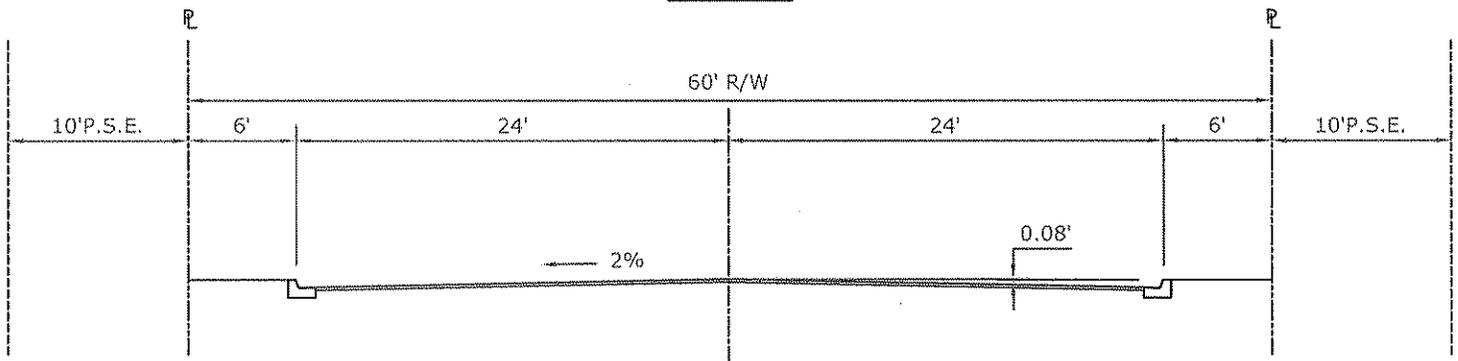

MINOR INDUSTRIAL

NOTES:

1. Tilted street sections shall not be used unless approved by the City Engineer.
2. Structural section of pavement shall be approved by the City Engineer and shall be shown on the improvement plans.
3. Design of medians and buffer zones shall be approved by the City Engineer.

NOT TO SCALE

CITY OF MILPITAS, ENGINEERING DIVISION

STANDARD DRAWING

NO. 402

TYPICAL STREETS

DATE : 6/15/10

REVISION

DATE

1

1973

2

2001

3




2010

3

APPROVED BY:

PUBLIC WORKS DIRECTOR / CITY ENGINEER RCE No. 40283

SHEET 1 OF 3

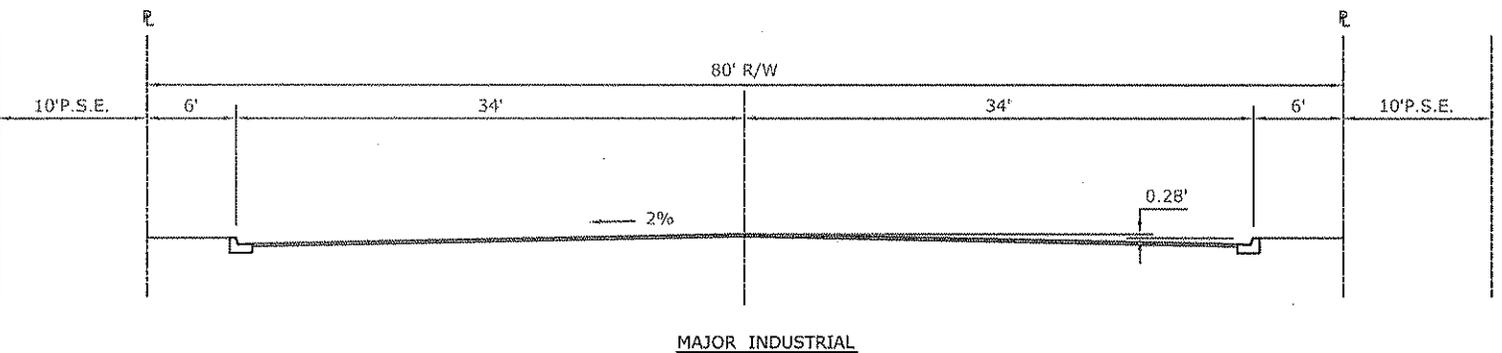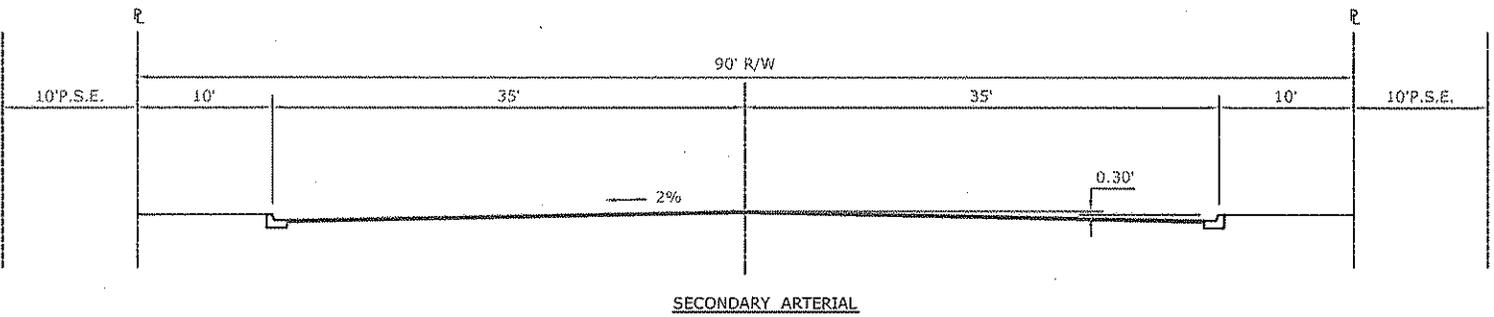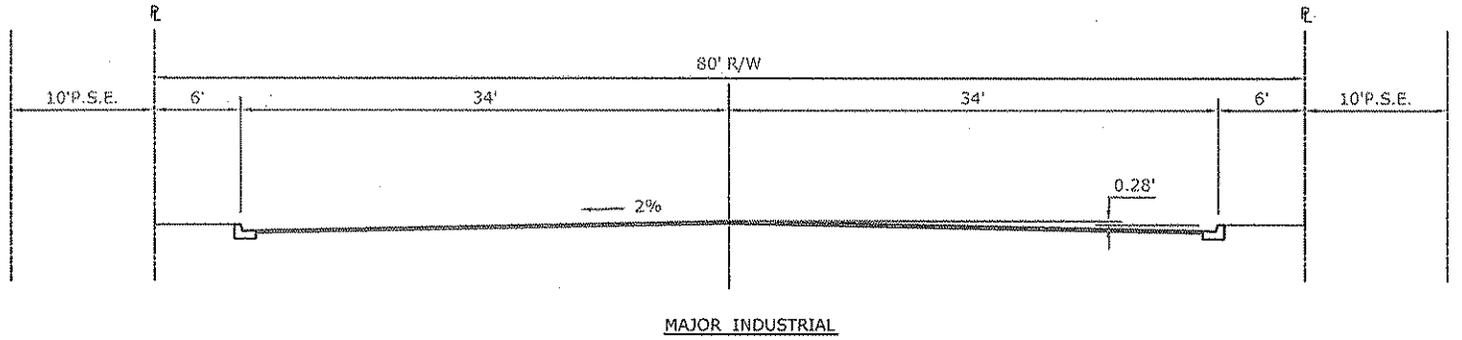

NOTES:

1. Tilted street sections shall not be used unless approved by the City Engineer.
2. Structural section of pavement shall be approved by the City Engineer and shall be shown on the improvement plans.
3. Design of medians and buffer zones shall be approved by the City Engineer.

NOT TO SCALE


CITY OF MILPITAS, ENGINEERING DIVISION

STANDARD DRAWING
NO. 402


TYPICAL STREETS

DATE : 6/15/10


REVISION	DATE
①	1973
②	2001
③	2010

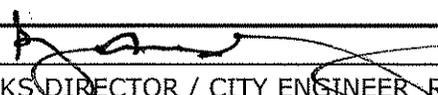APPROVED BY: 
 PUBLIC WORKS DIRECTOR / CITY ENGINEER RCE No. 40283


SHEET 2 OF 3

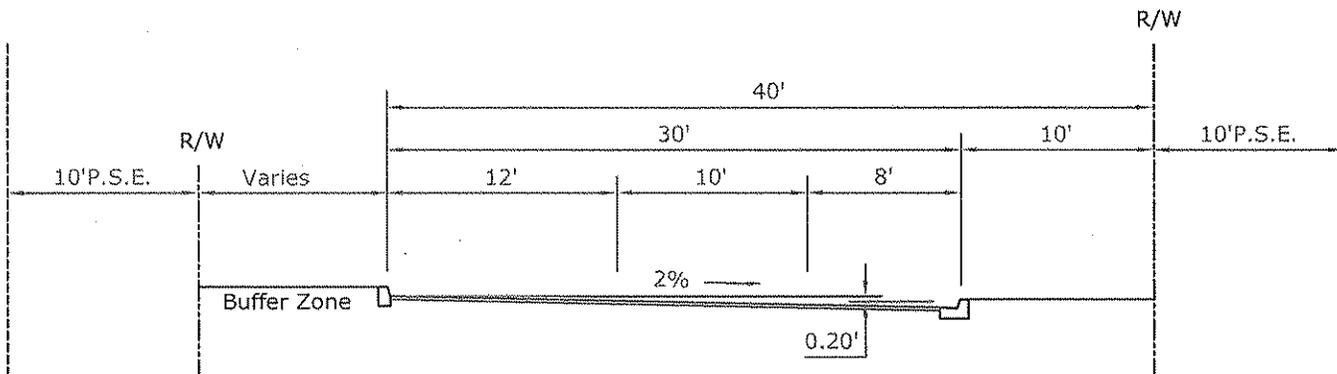

LOCAL FRONTAGE ROAD

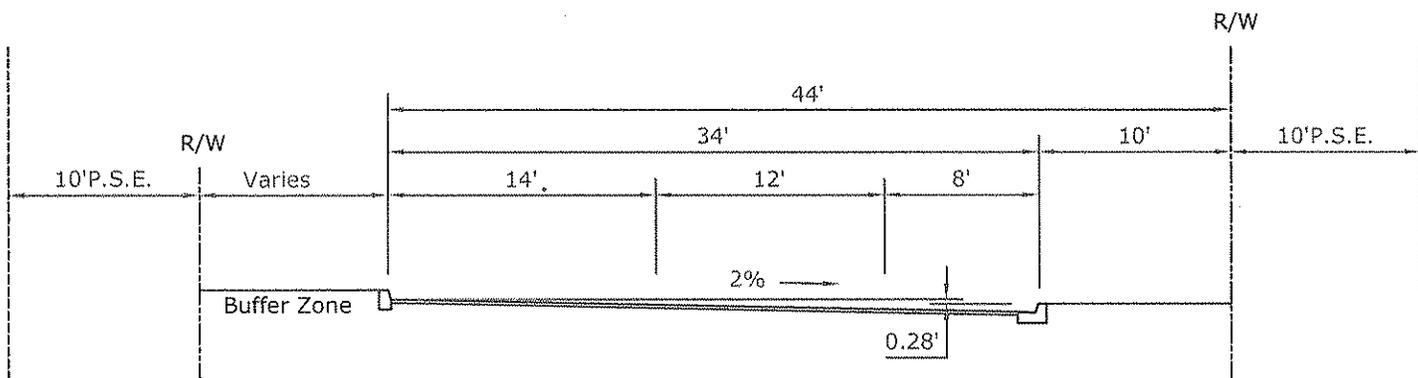

COLLECTOR FRONTAGE ROAD

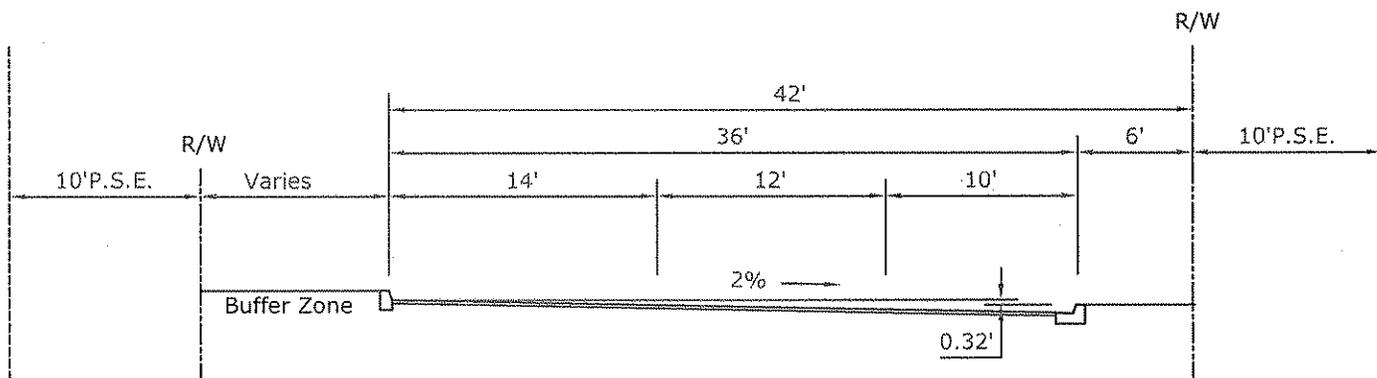

INDUSTRIAL FRONTAGE ROAD

NOTES:

1. All street sections in The Milpitas Transit Area Specific Plan shall conform to "Ch. 5 Development Standards and Design Guidelines".

NOT TO SCALE

CITY OF MILPITAS, ENGINEERING DIVISION

STANDARD DRAWING

NO. 402

REVISION

DATE

TYPICAL STREETS

DATE : 6/15/10

1

1973

2

2001

3

2010

3

APPROVED BY:

PUBLIC WORKS DIRECTOR / CITY ENGINEER RSE No. 40283

SHEET 3 OF 3