

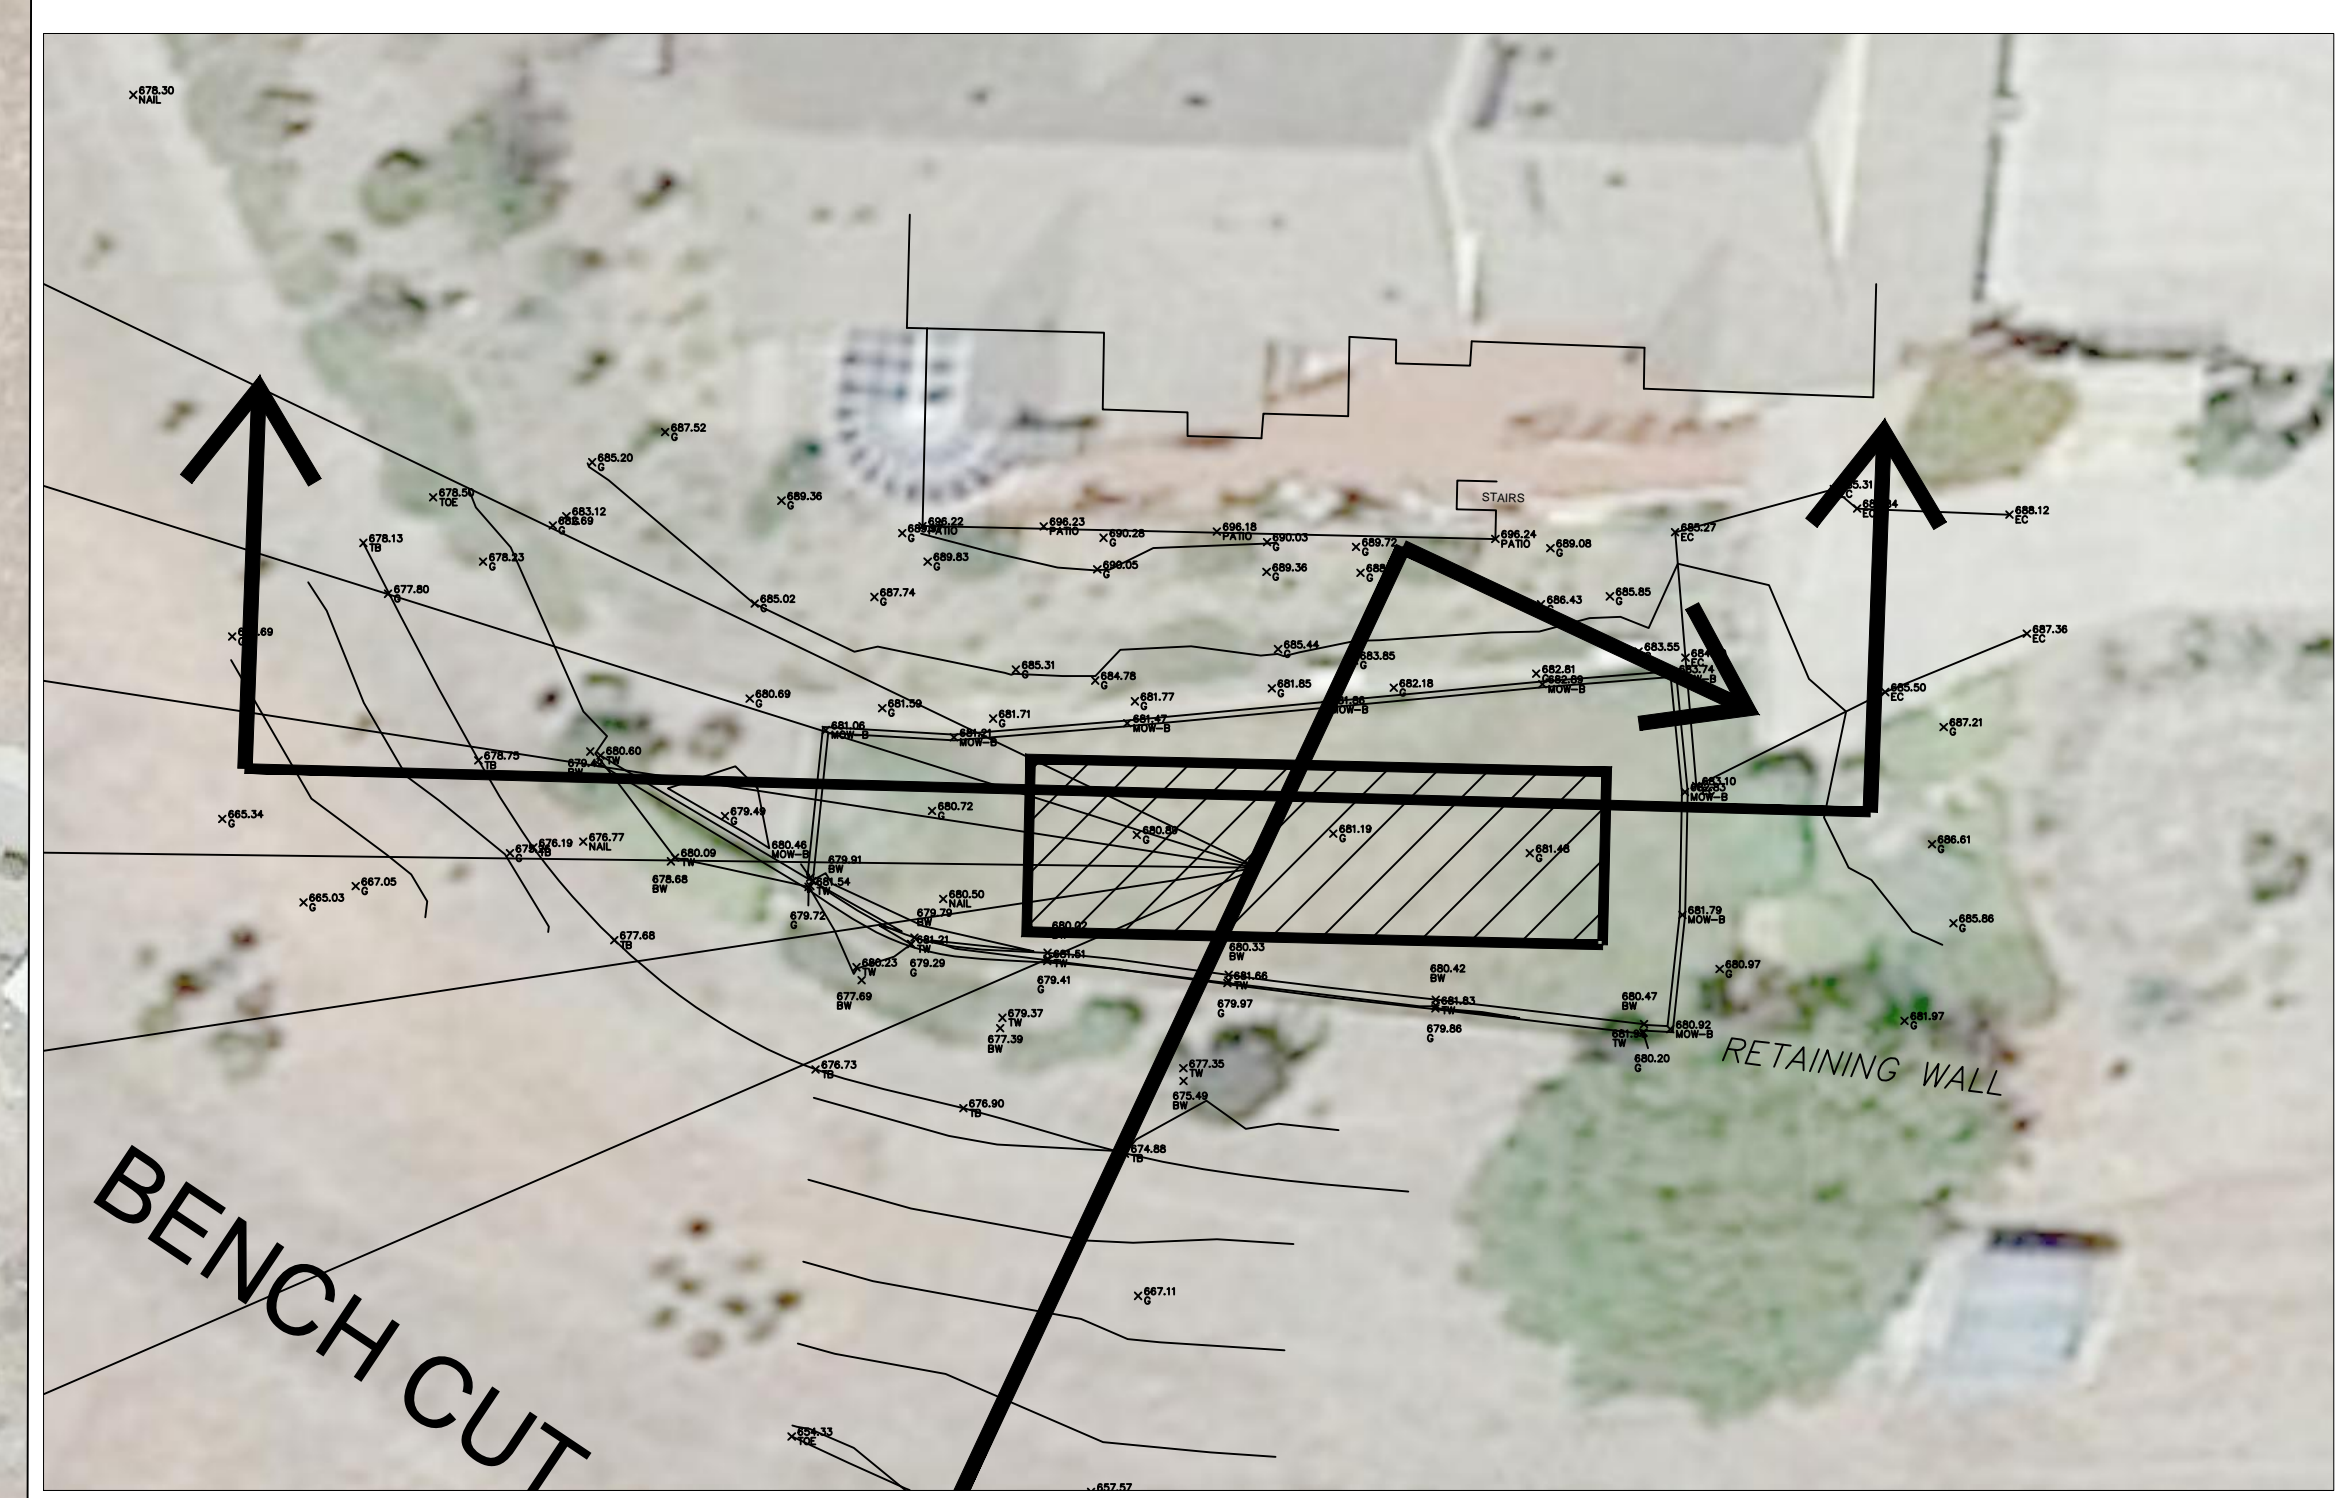


SCALE 1' = 40'

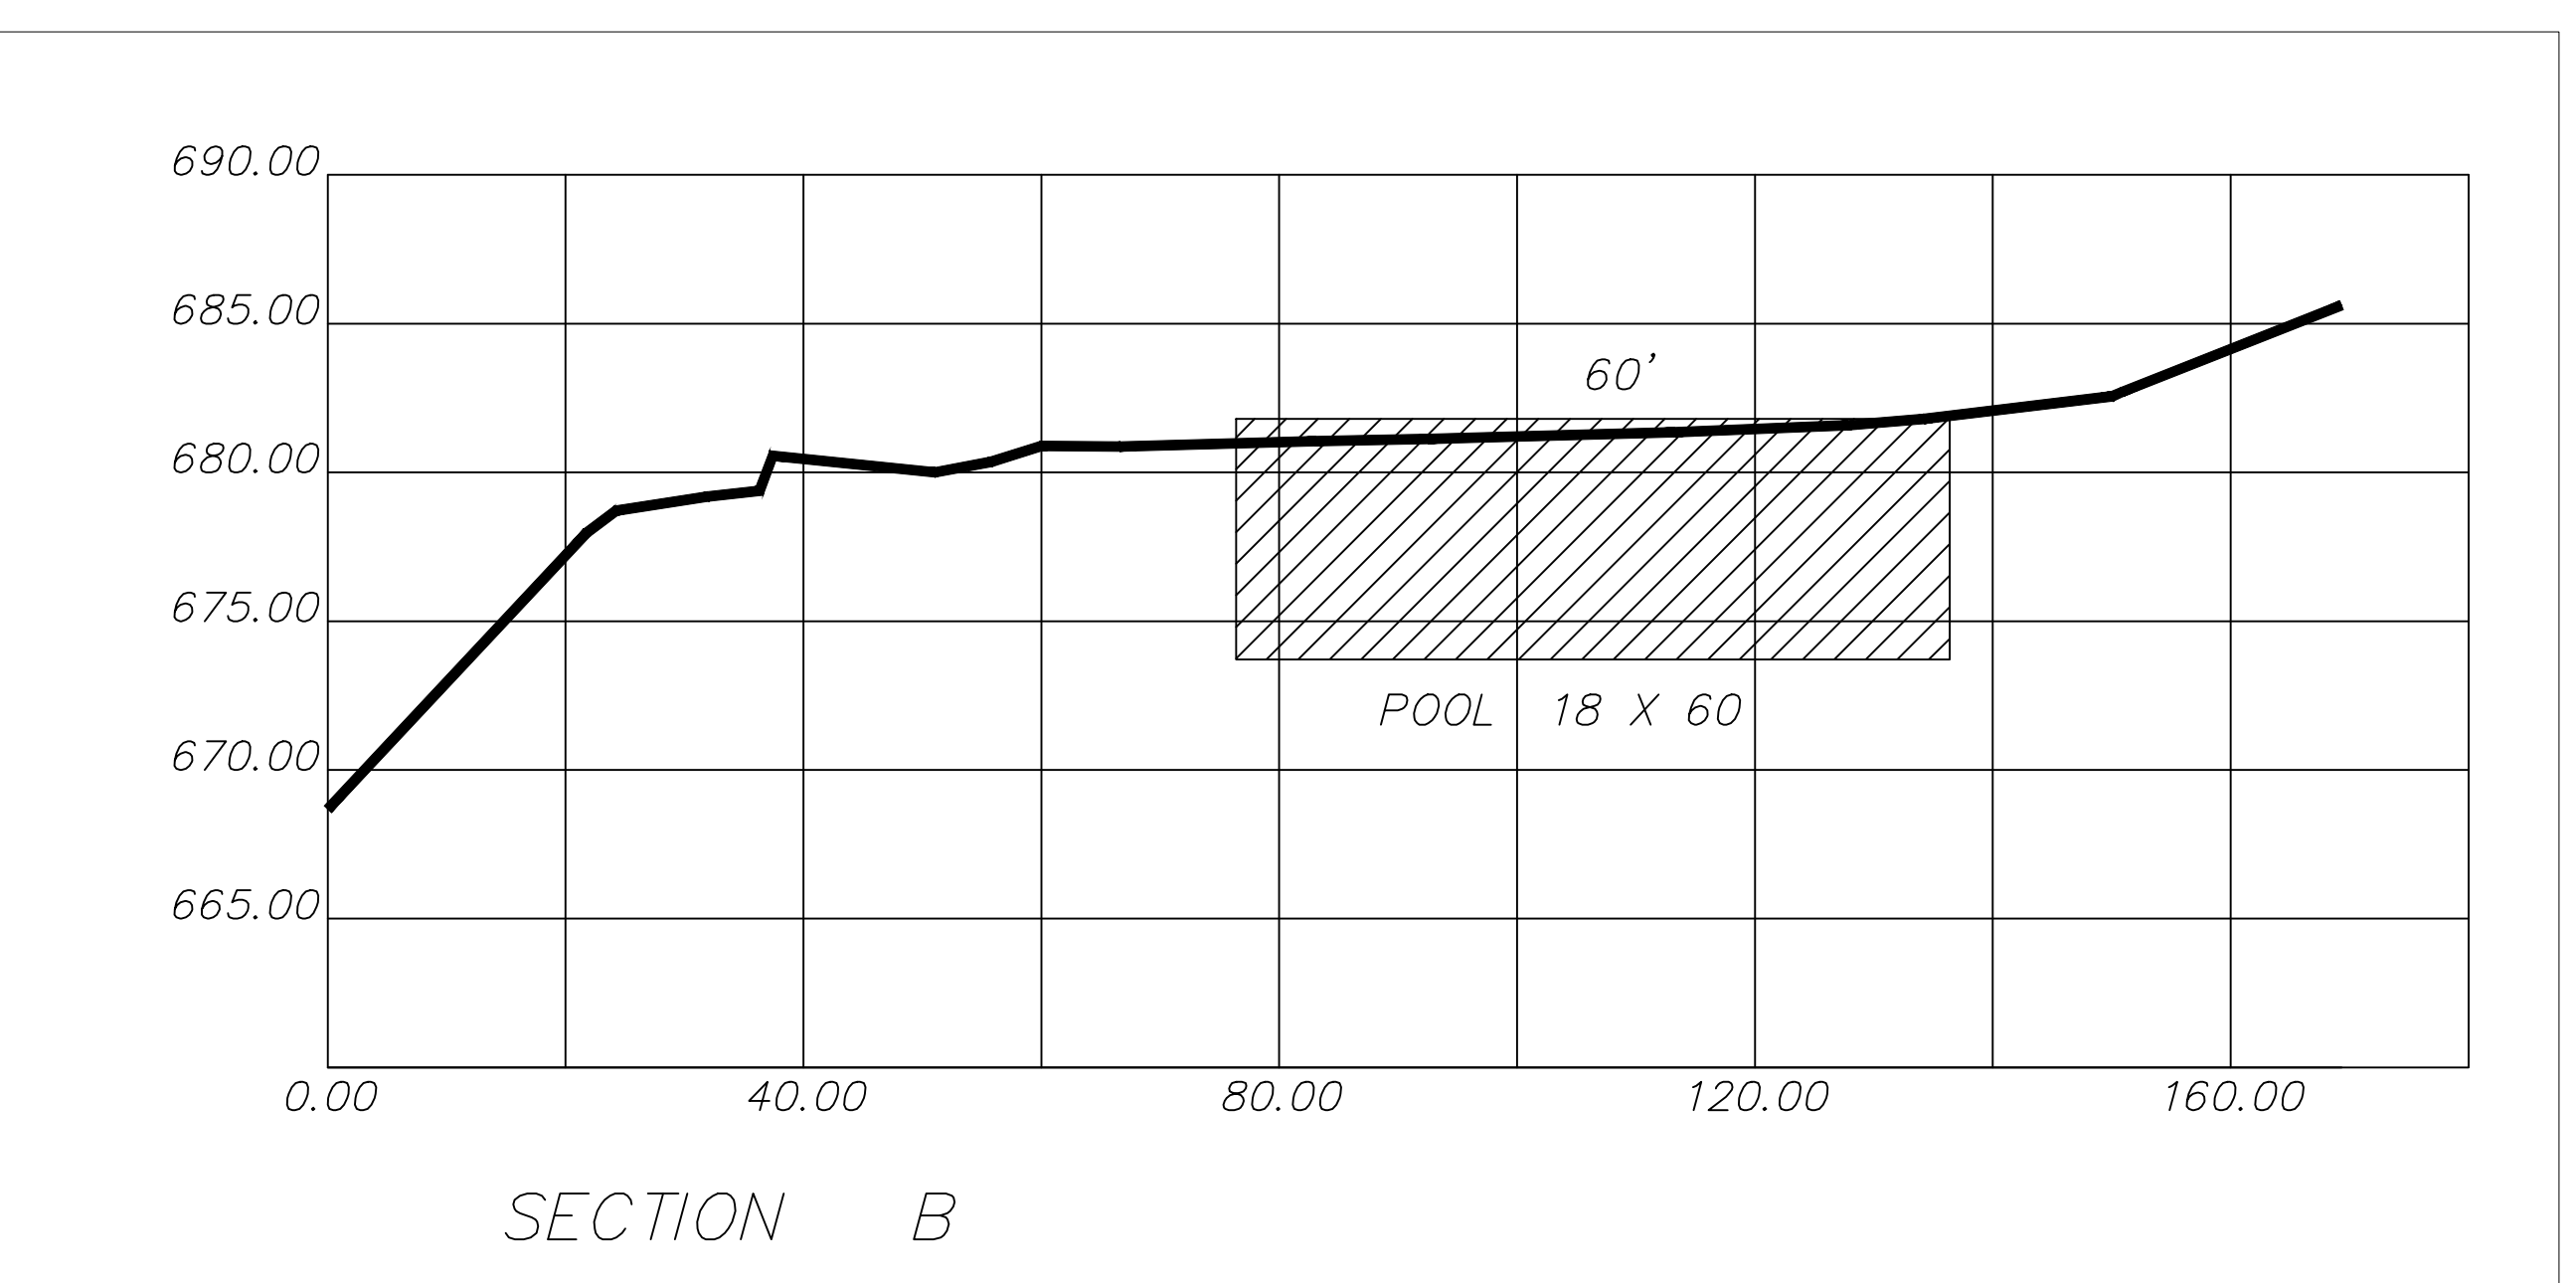

SCALE 1' = 40'

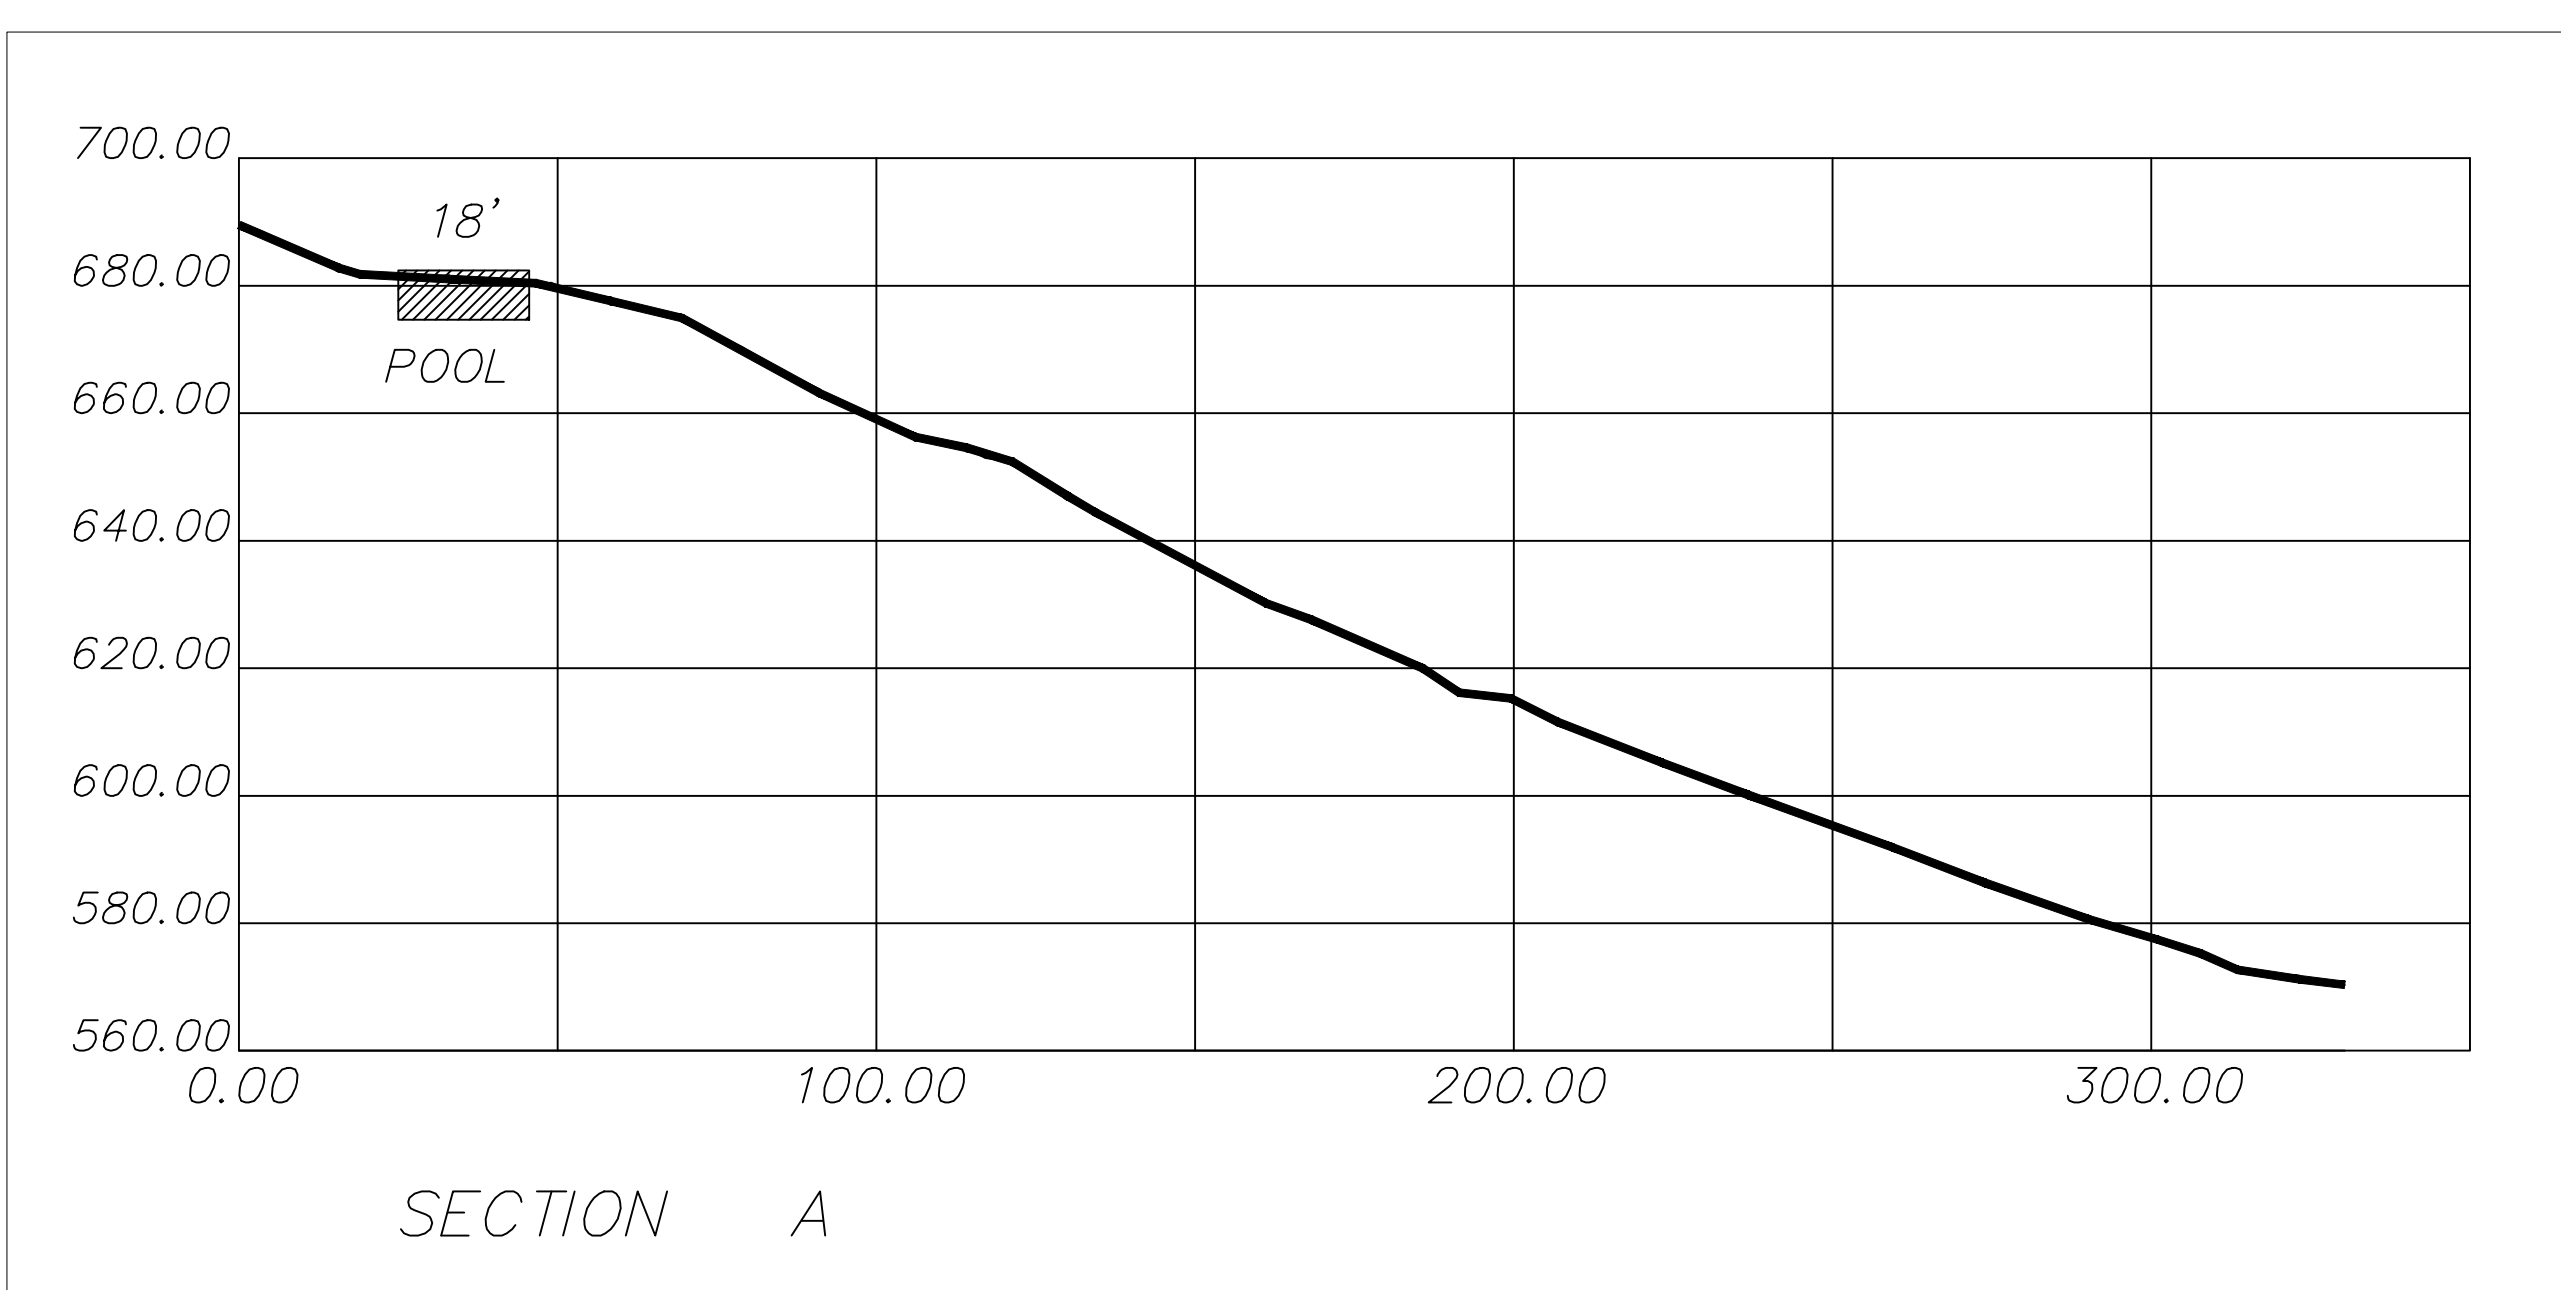

BY	
REVISION	
NO.	△ △ △ △ △
1506 AUGUSTA COURT SECTIONS AND DISTANCES TO NEIGHBORING HOMES CALIFORNIA MILPITAS	
PLS Surveys, Inc. LAND & HYDROGRAPHIC SURVEYORS 2220 Livingston Street, Suite 202 Oakland, California 94606-5203 510.261.0900 FAX 510.261.3303 e-mail: plssur@pacbell.net	
DATE	05/07/15
SCALE	1" = 40'
DESIGNER	JMB
JOB NO.	15038
SHEET	1
OF	1 SHEET