




CITY OF MILPITAS

455 EAST CALAVERAS BOULEVARD, MILPITAS, CALIFORNIA 95035-5479
GENERAL INFORMATION: 408-586-3000, www.ci.milpitas.ca.gov

City Council Meeting
11/19/2013

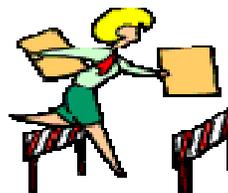


Attachments Related to Agenda



Item #4

Waterstone Sections


After Agenda Packet Distribution

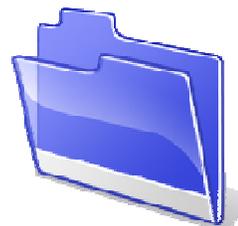

Cross Section Study Showing Proposed Relationship between California Cir. and Single Family Homes

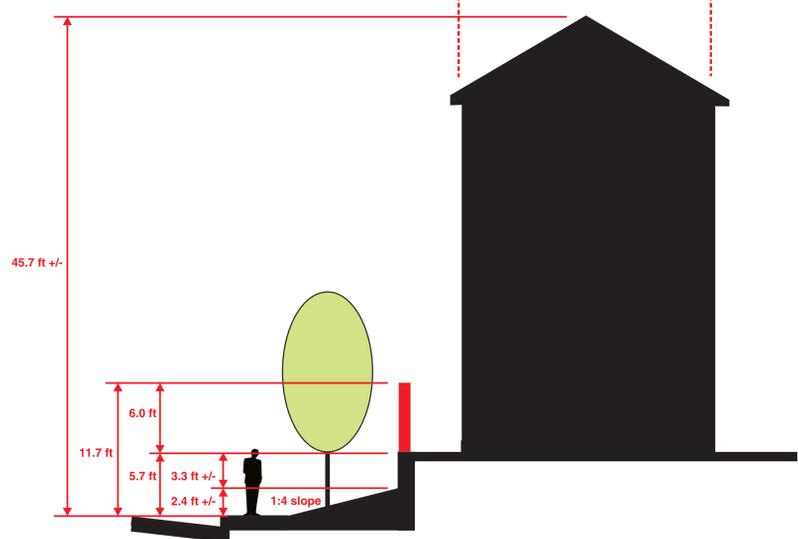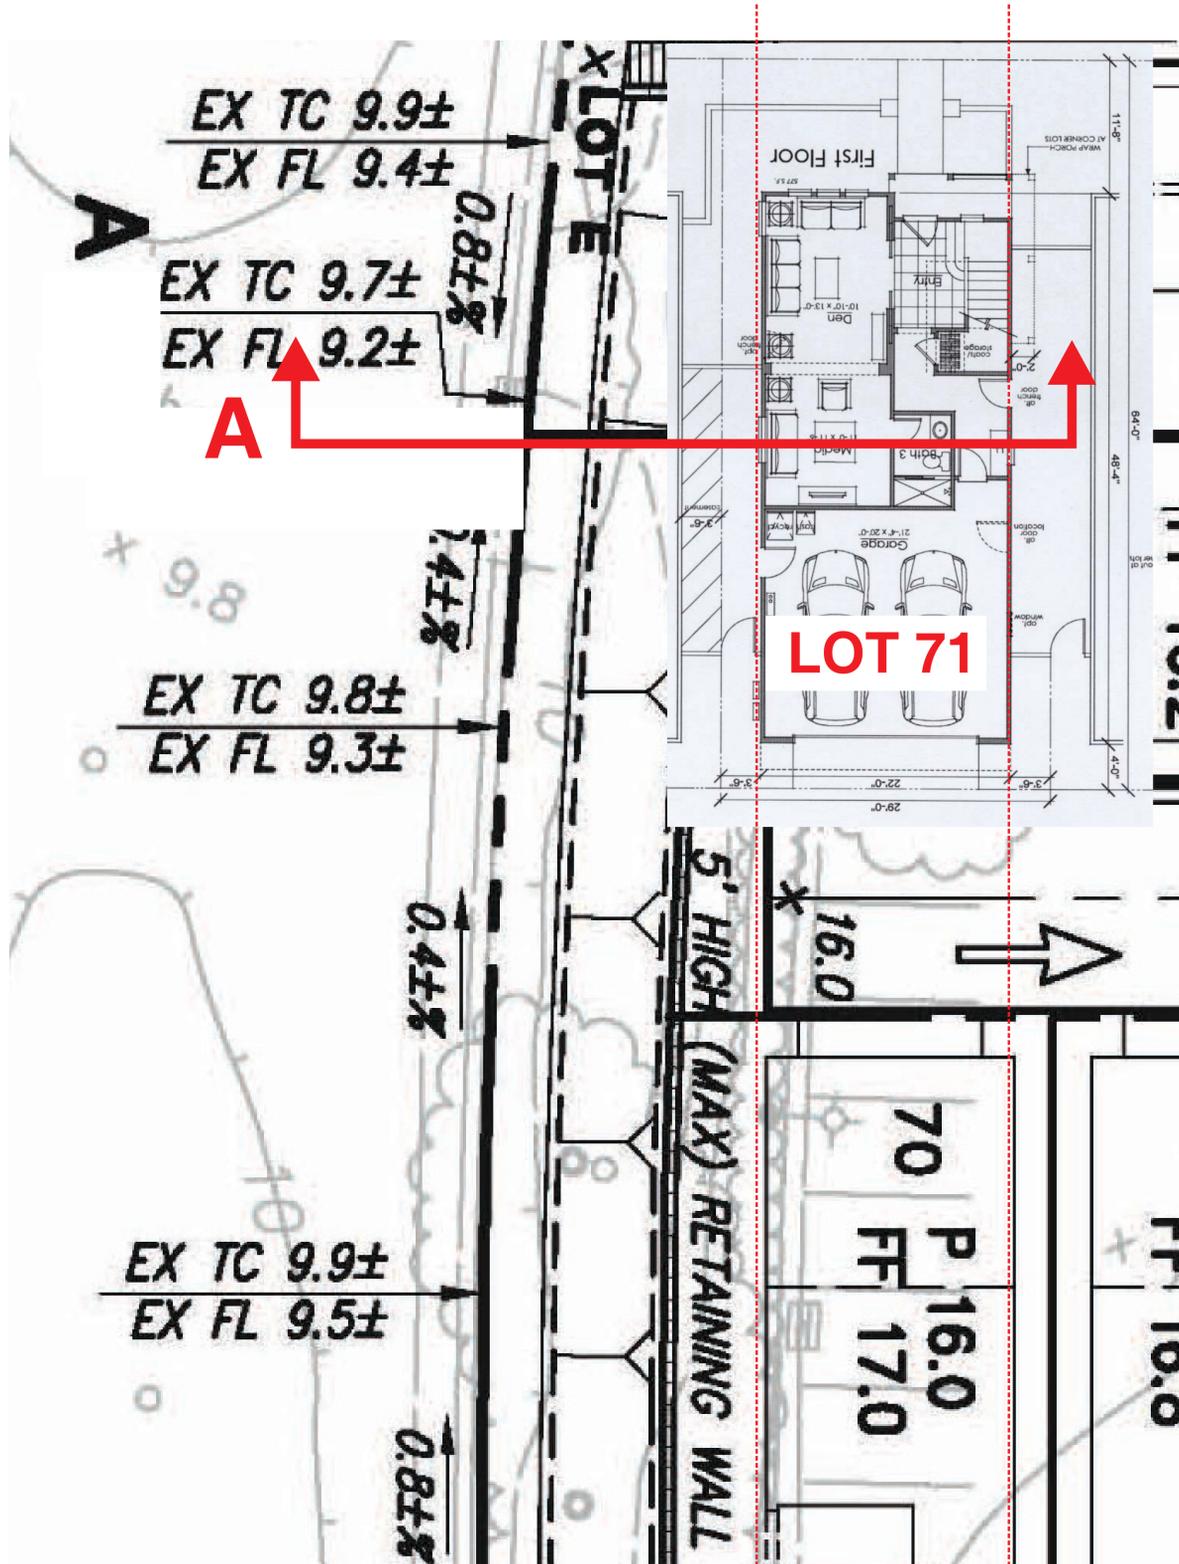


Section at Street

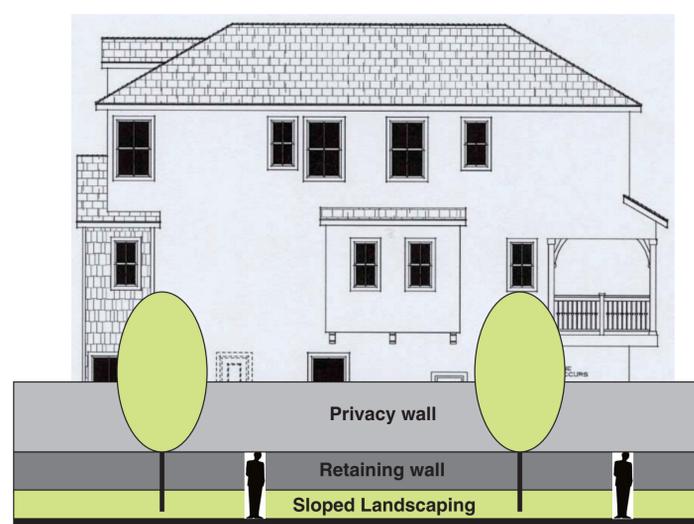


Elevation from Street

Section @ Lot 71
RETAINING WALL SECTIONS
WATERSTONE

CANNON DESIGN GROUP
 November 5, 2013

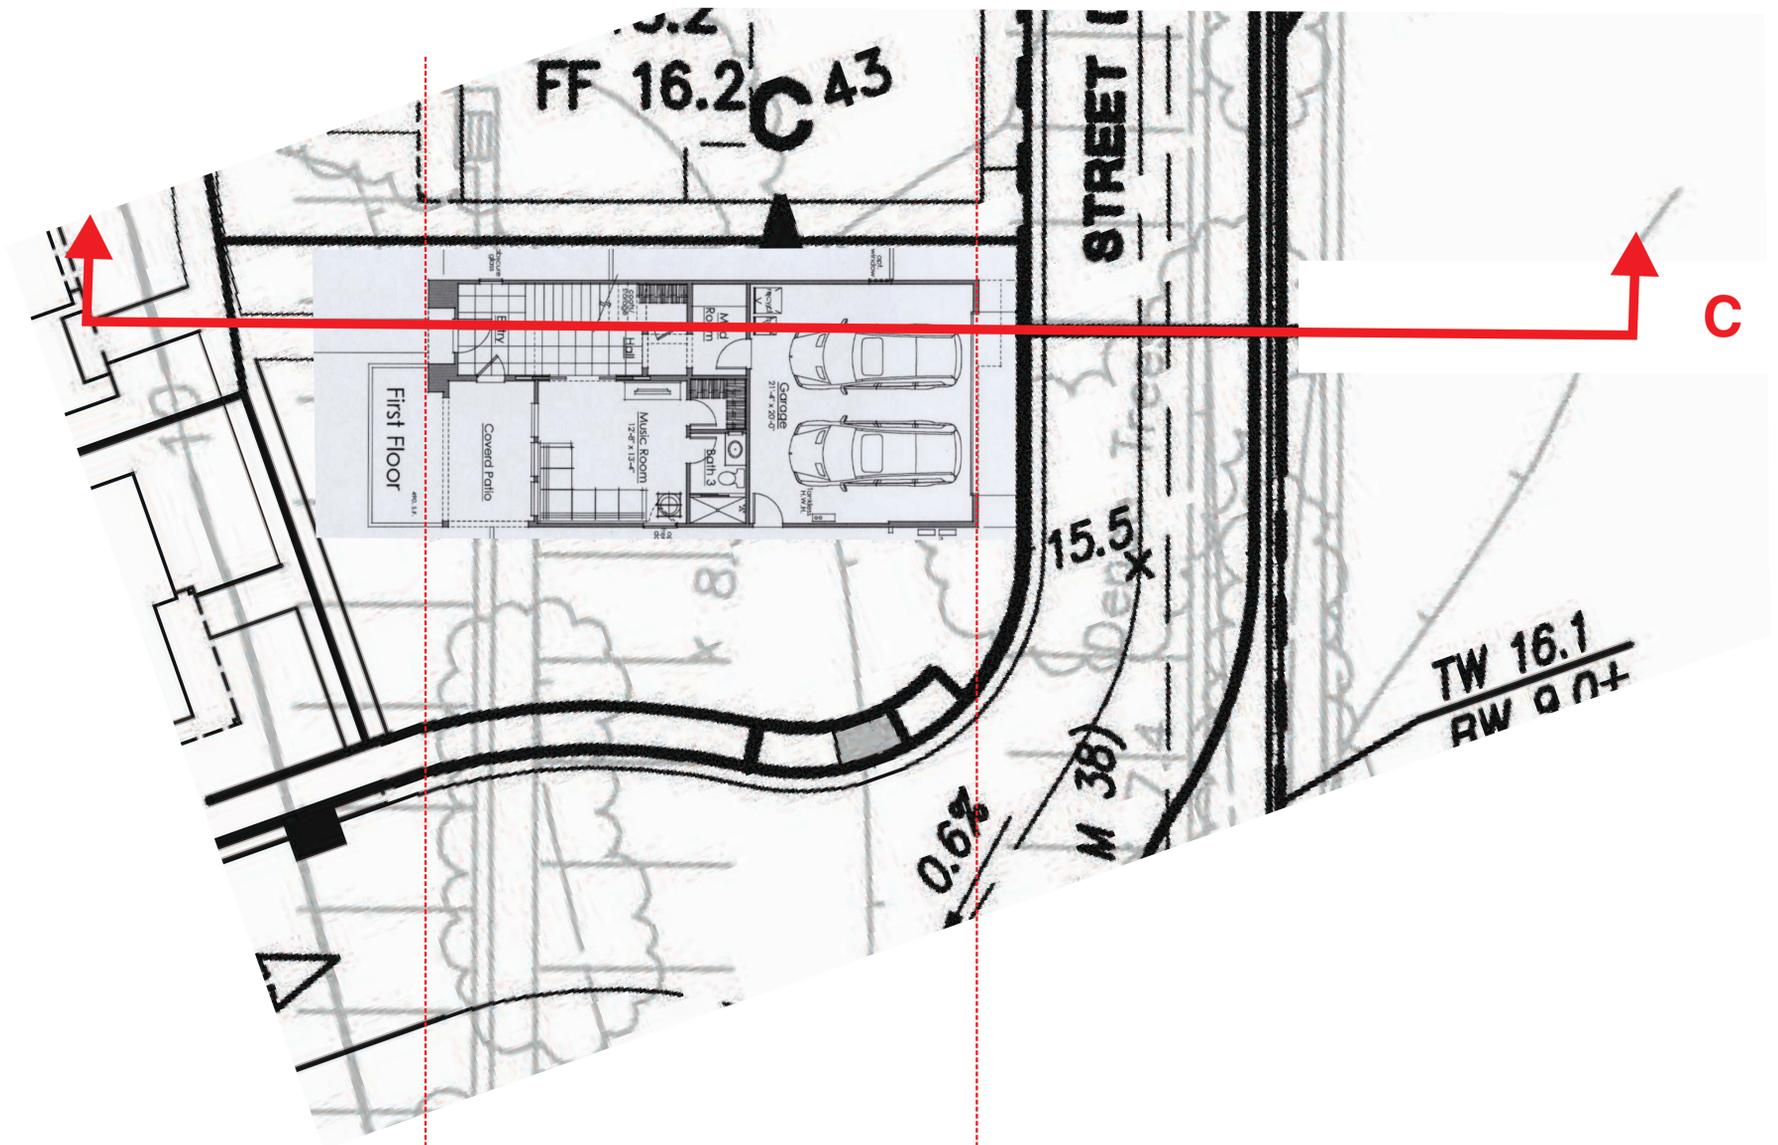






Section at Street

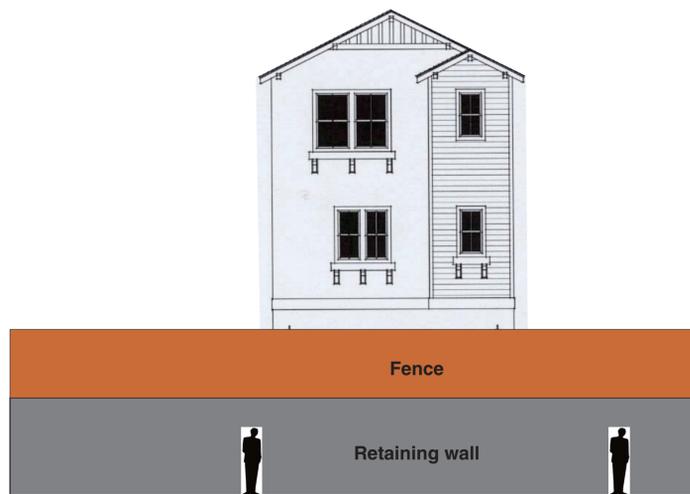

Elevation from Adjacent Parcel to the South

Section @ Lot 44
RETAINING WALL SECTIONS
WATERSTONE

CANNON DESIGN GROUP
 November 5, 2013

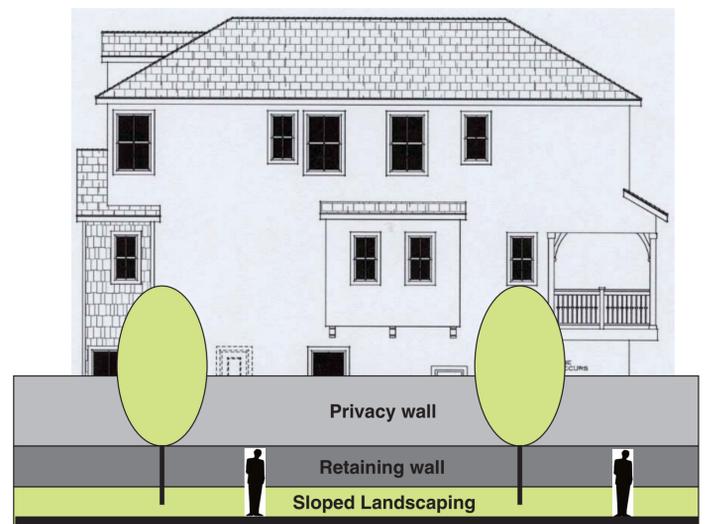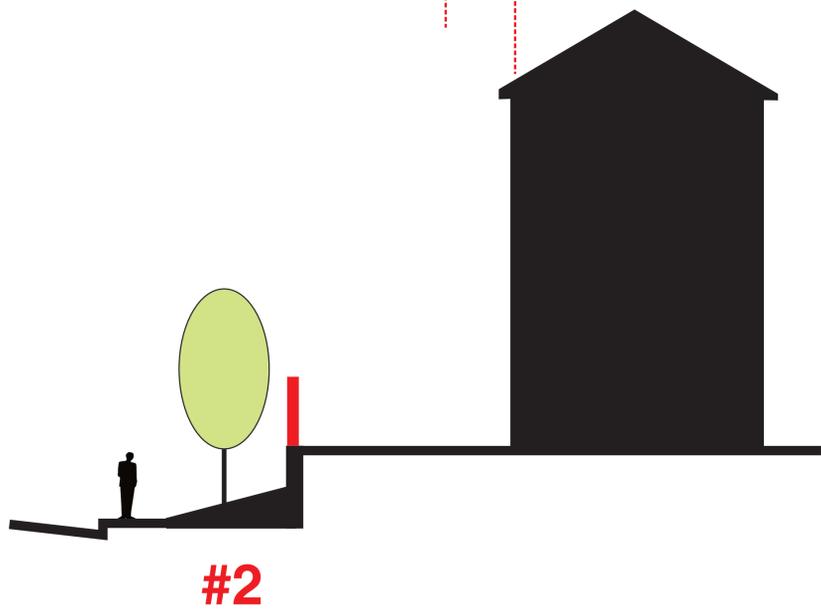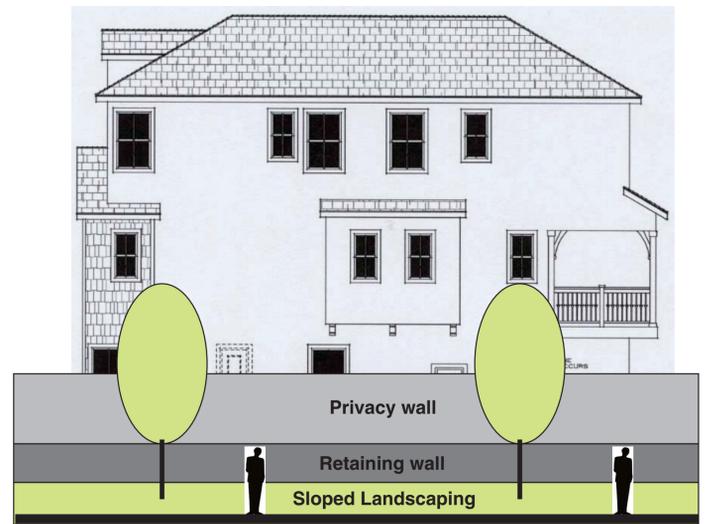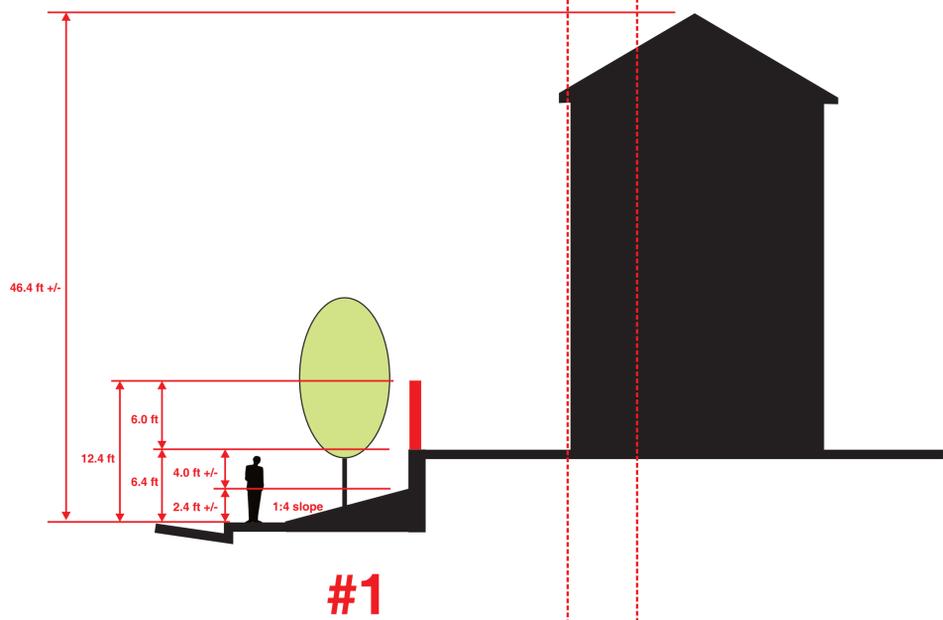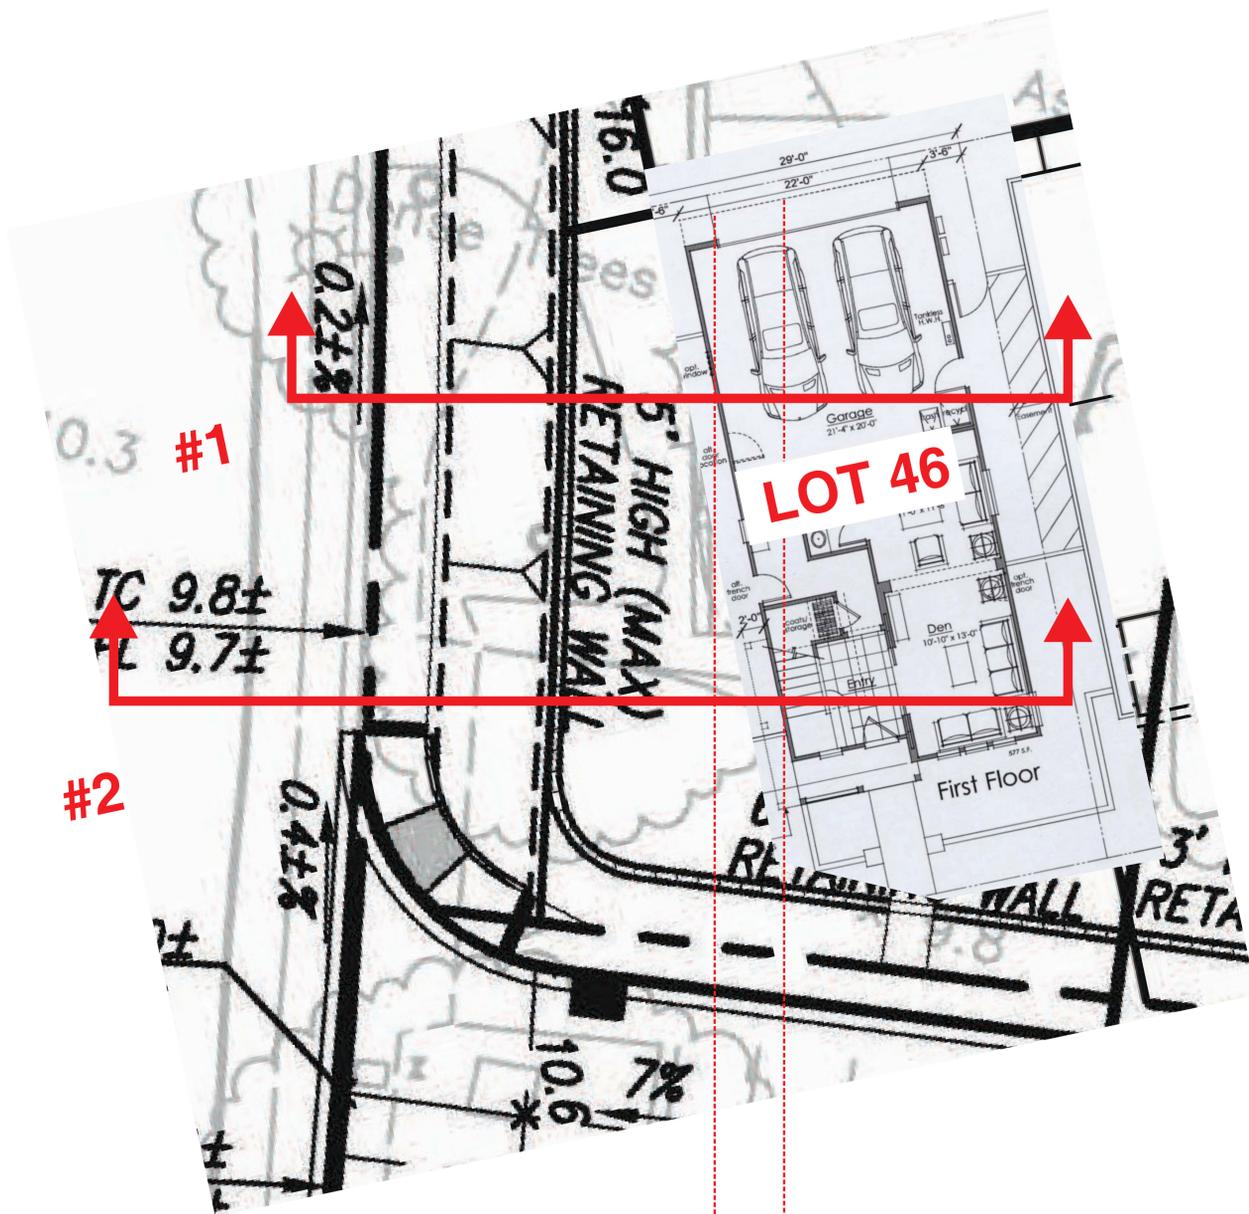

Section @ Lot 46
RETAINING WALL SECTIONS
WATERSTONE

CANNON DESIGN GROUP
November 5, 2013